


**PRINT RECORD**  
FOR APPROVAL

DATE APPROVED


FILE & FIELD

**REVISIONS**


NO.	DATE	DESCRIPTION	BY

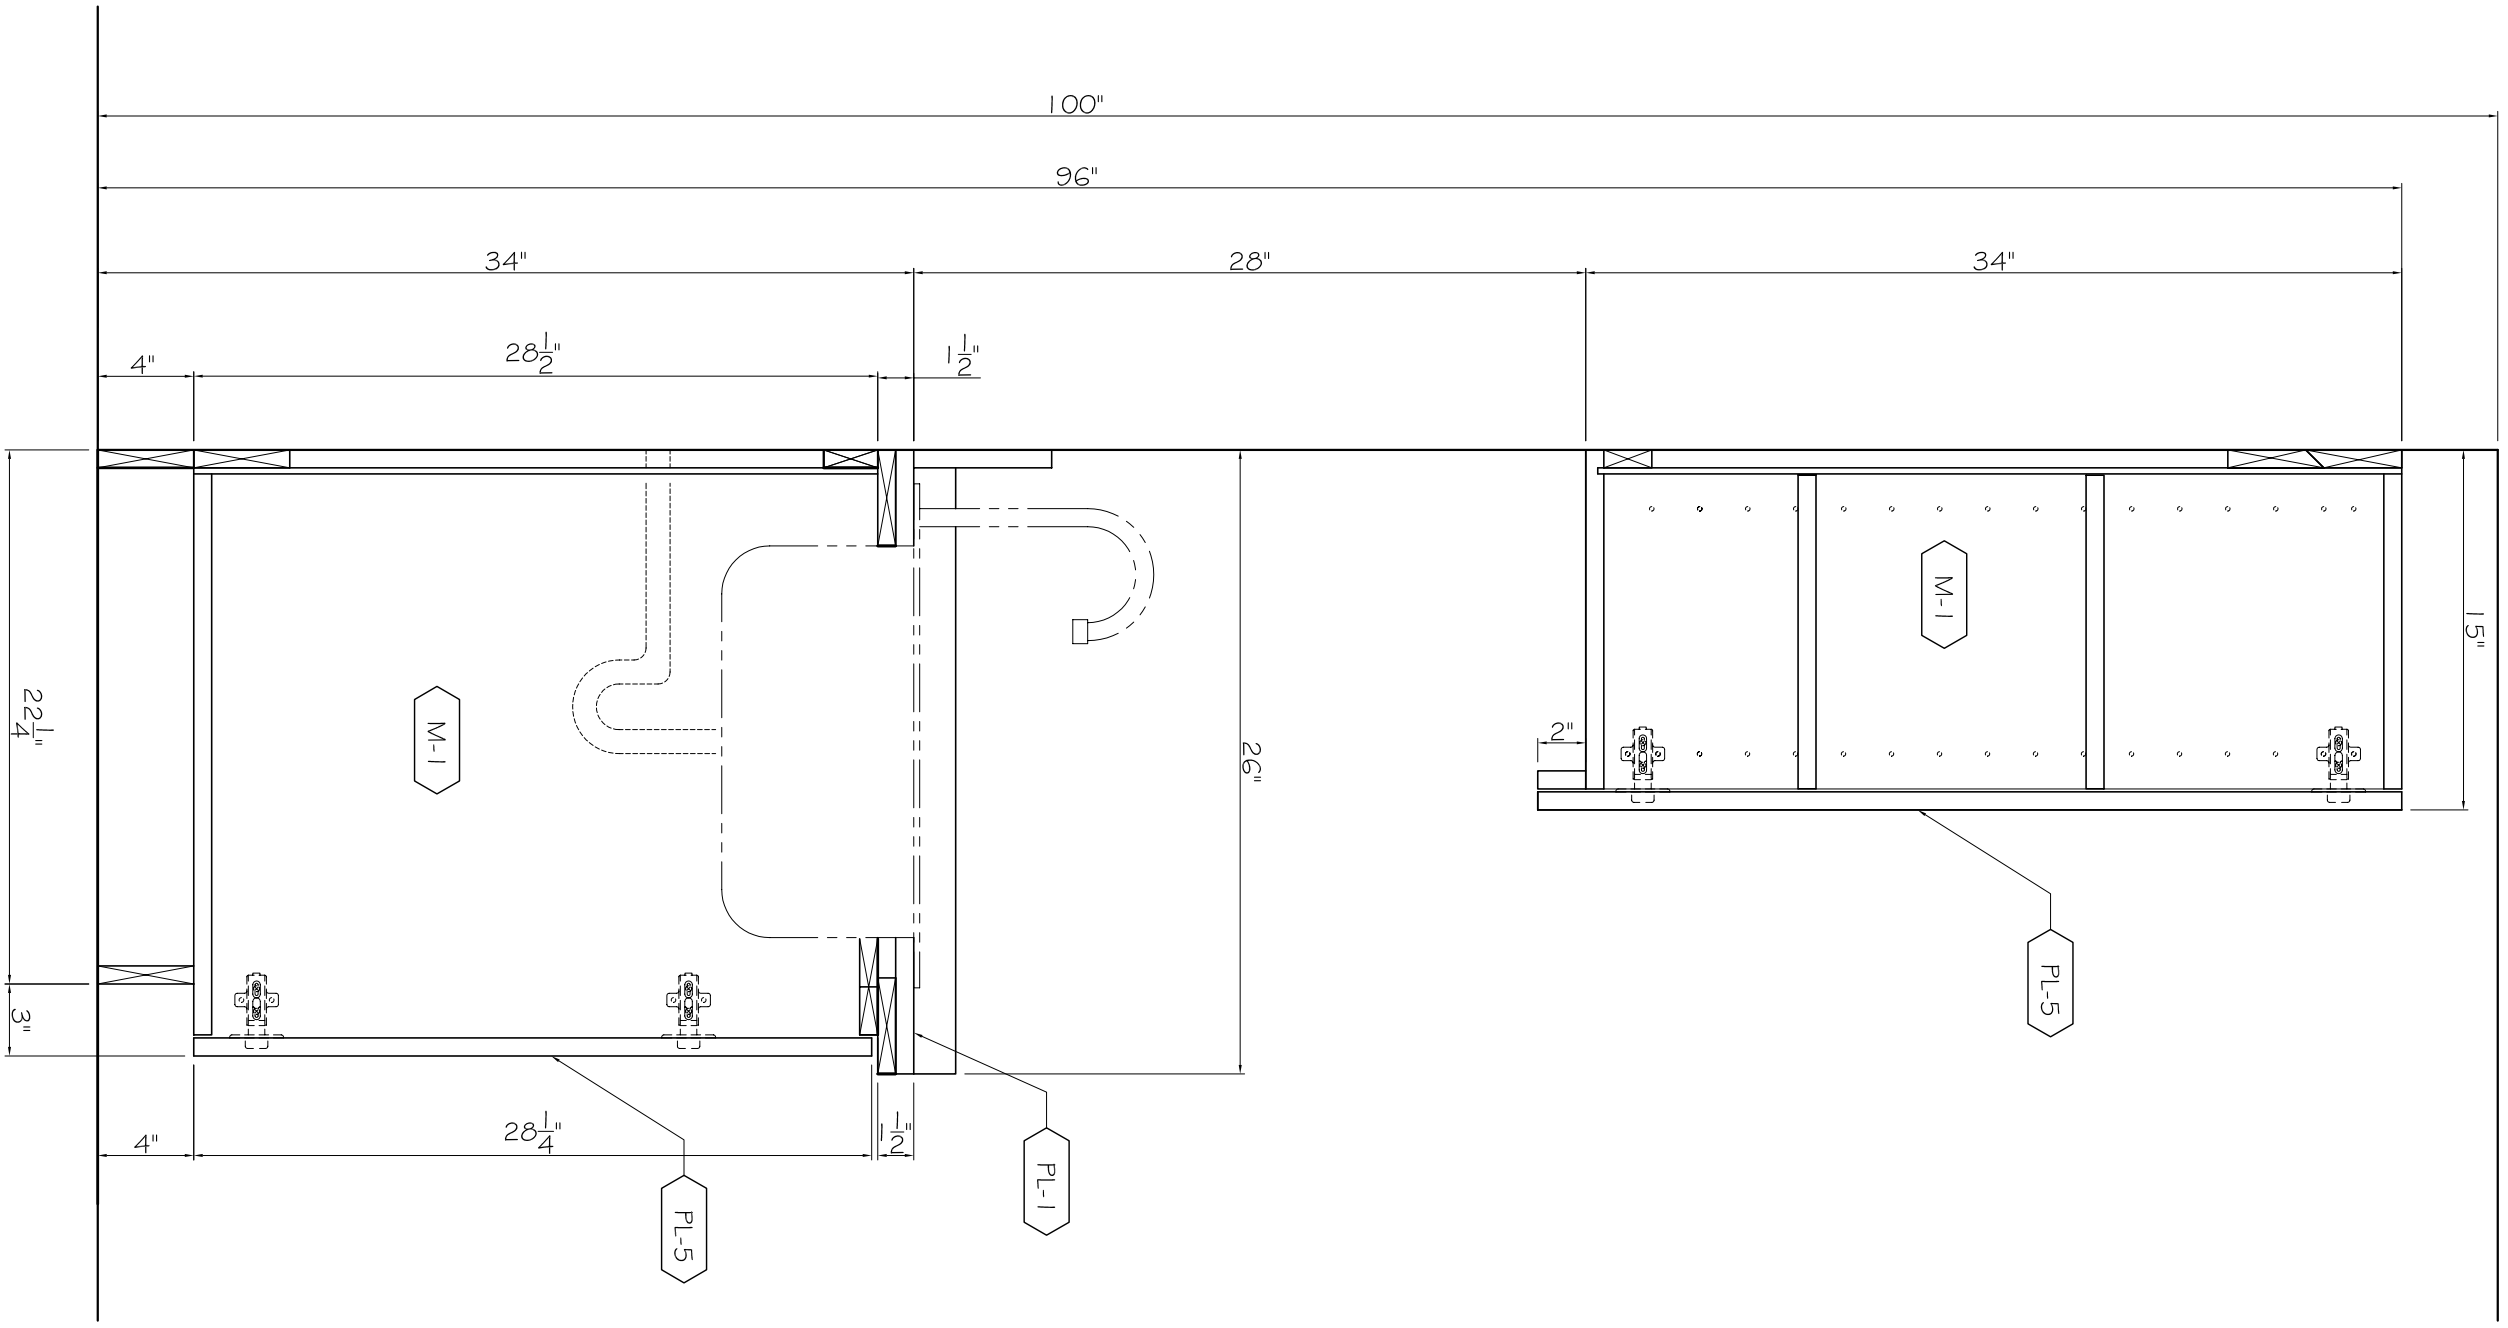


**1 SECTION**  
7.2 1-1/2" = 1"

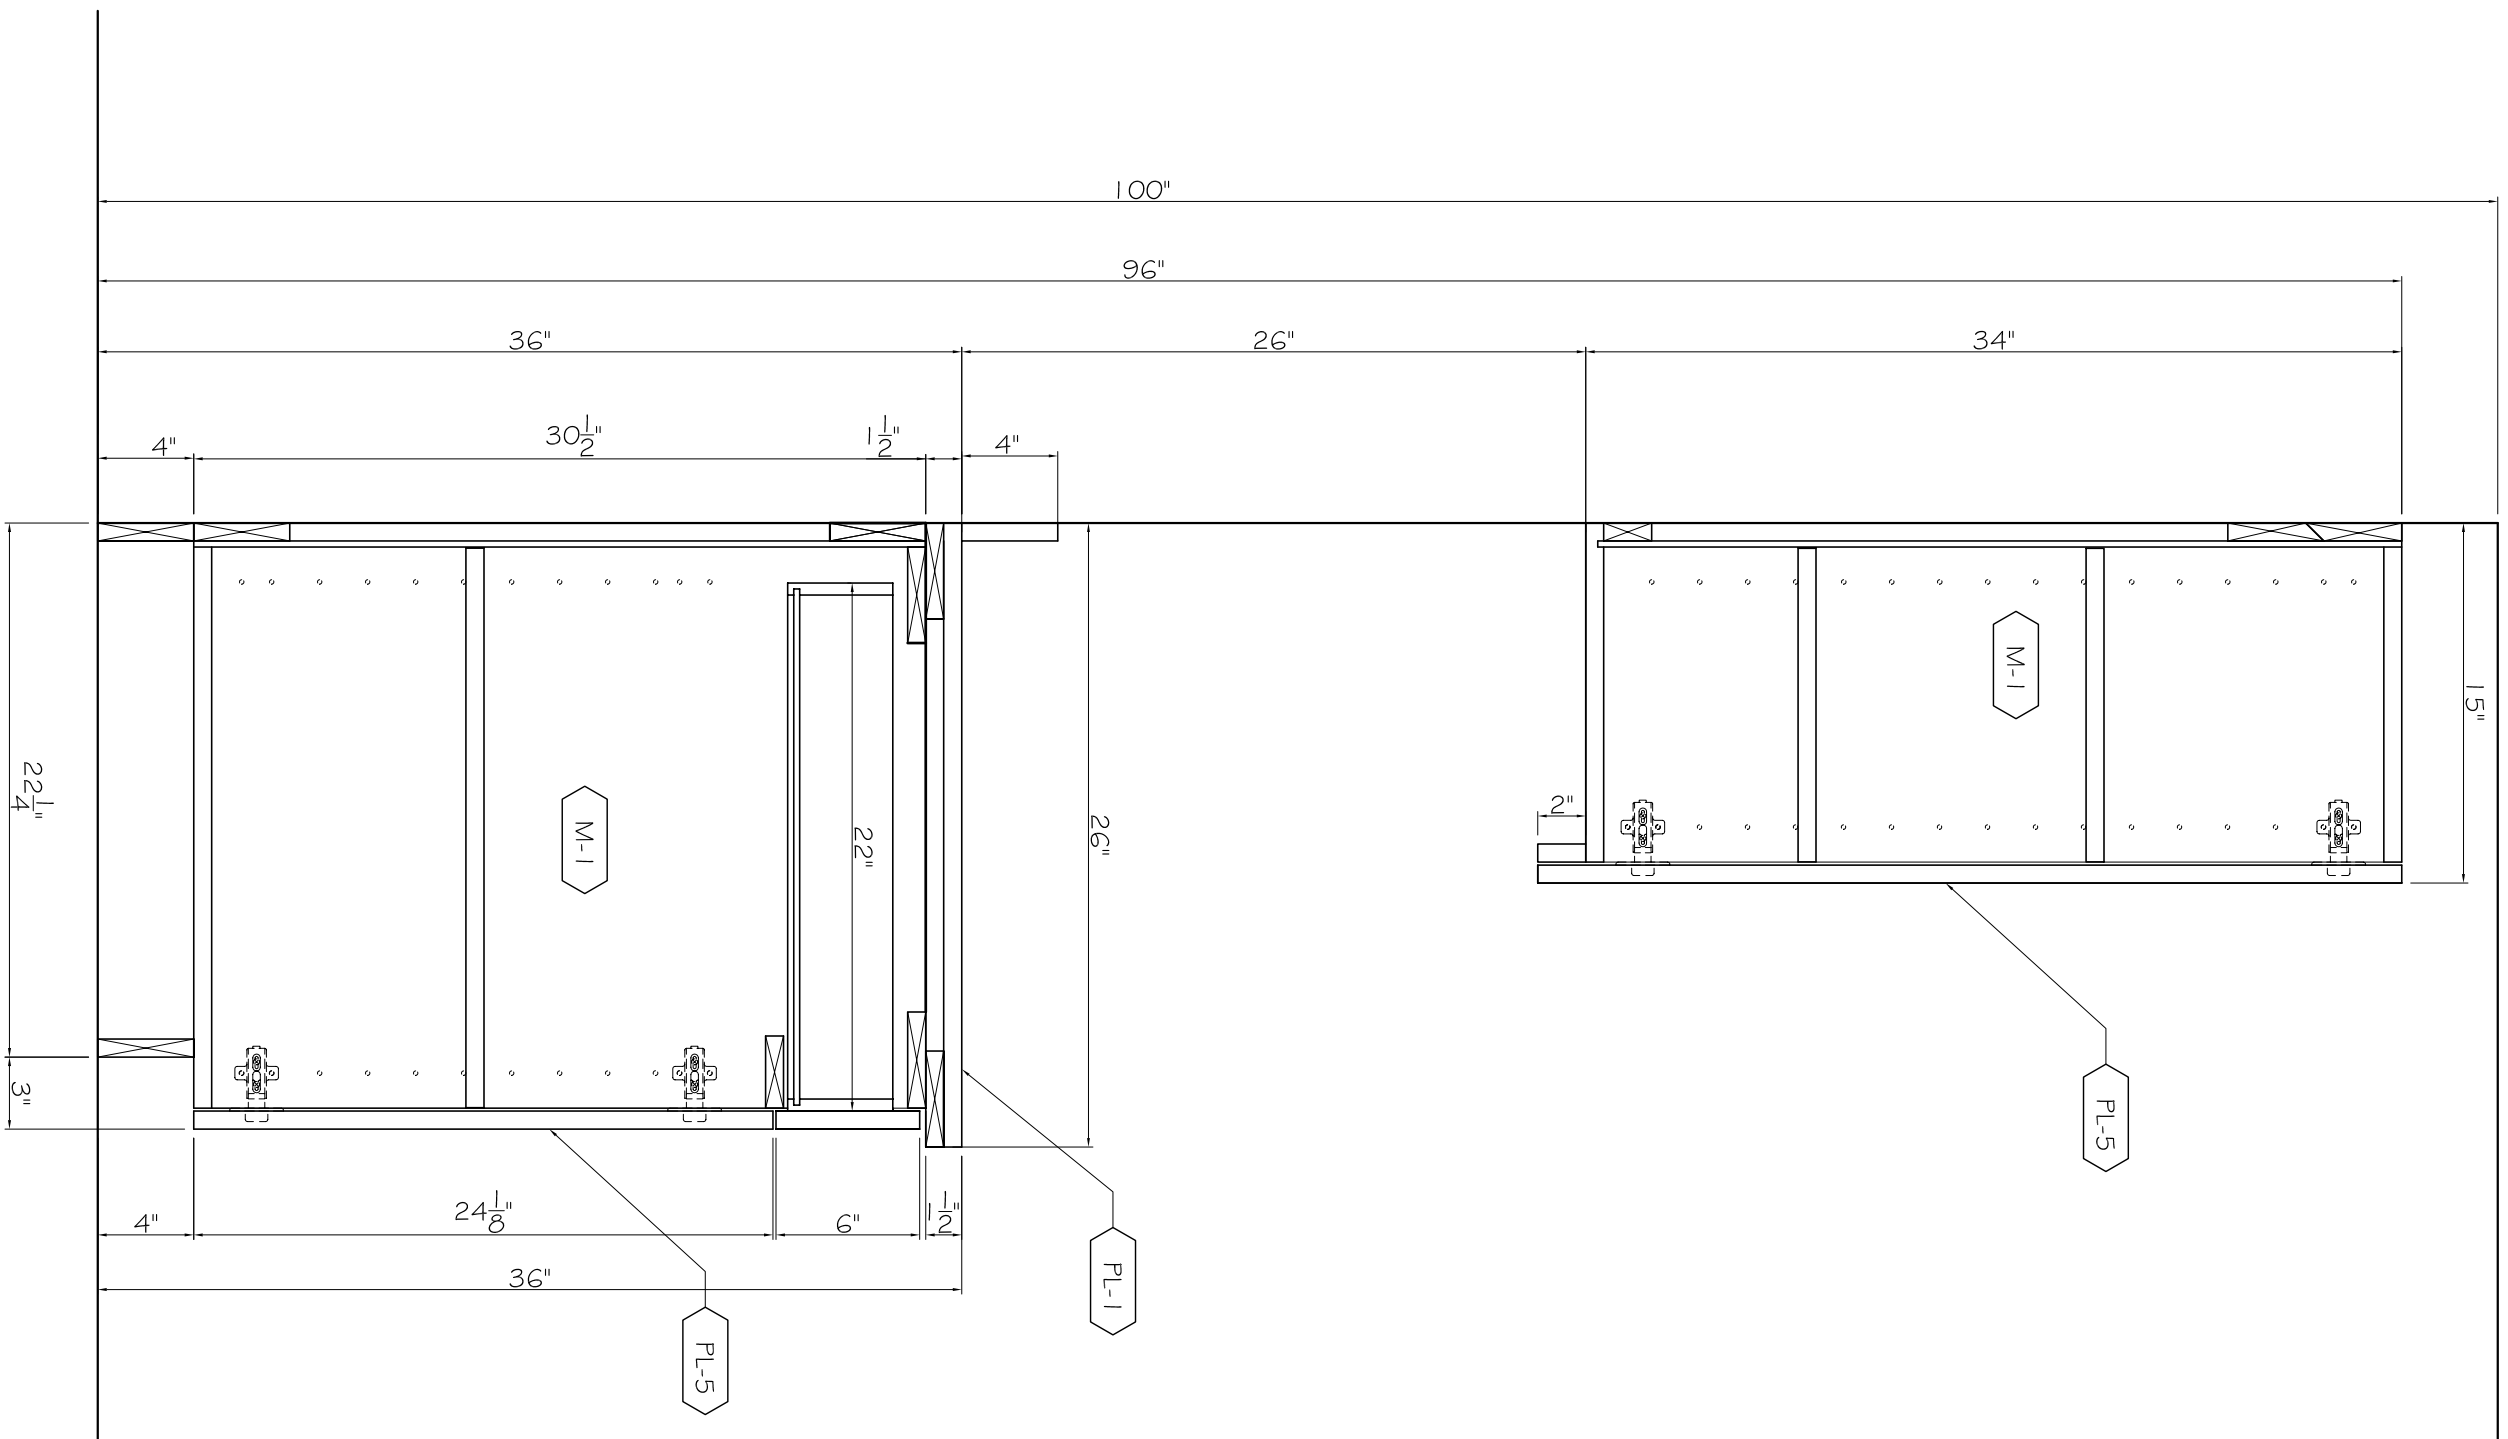

**2 SECTION**  
7.2 1-1/2" = 1"

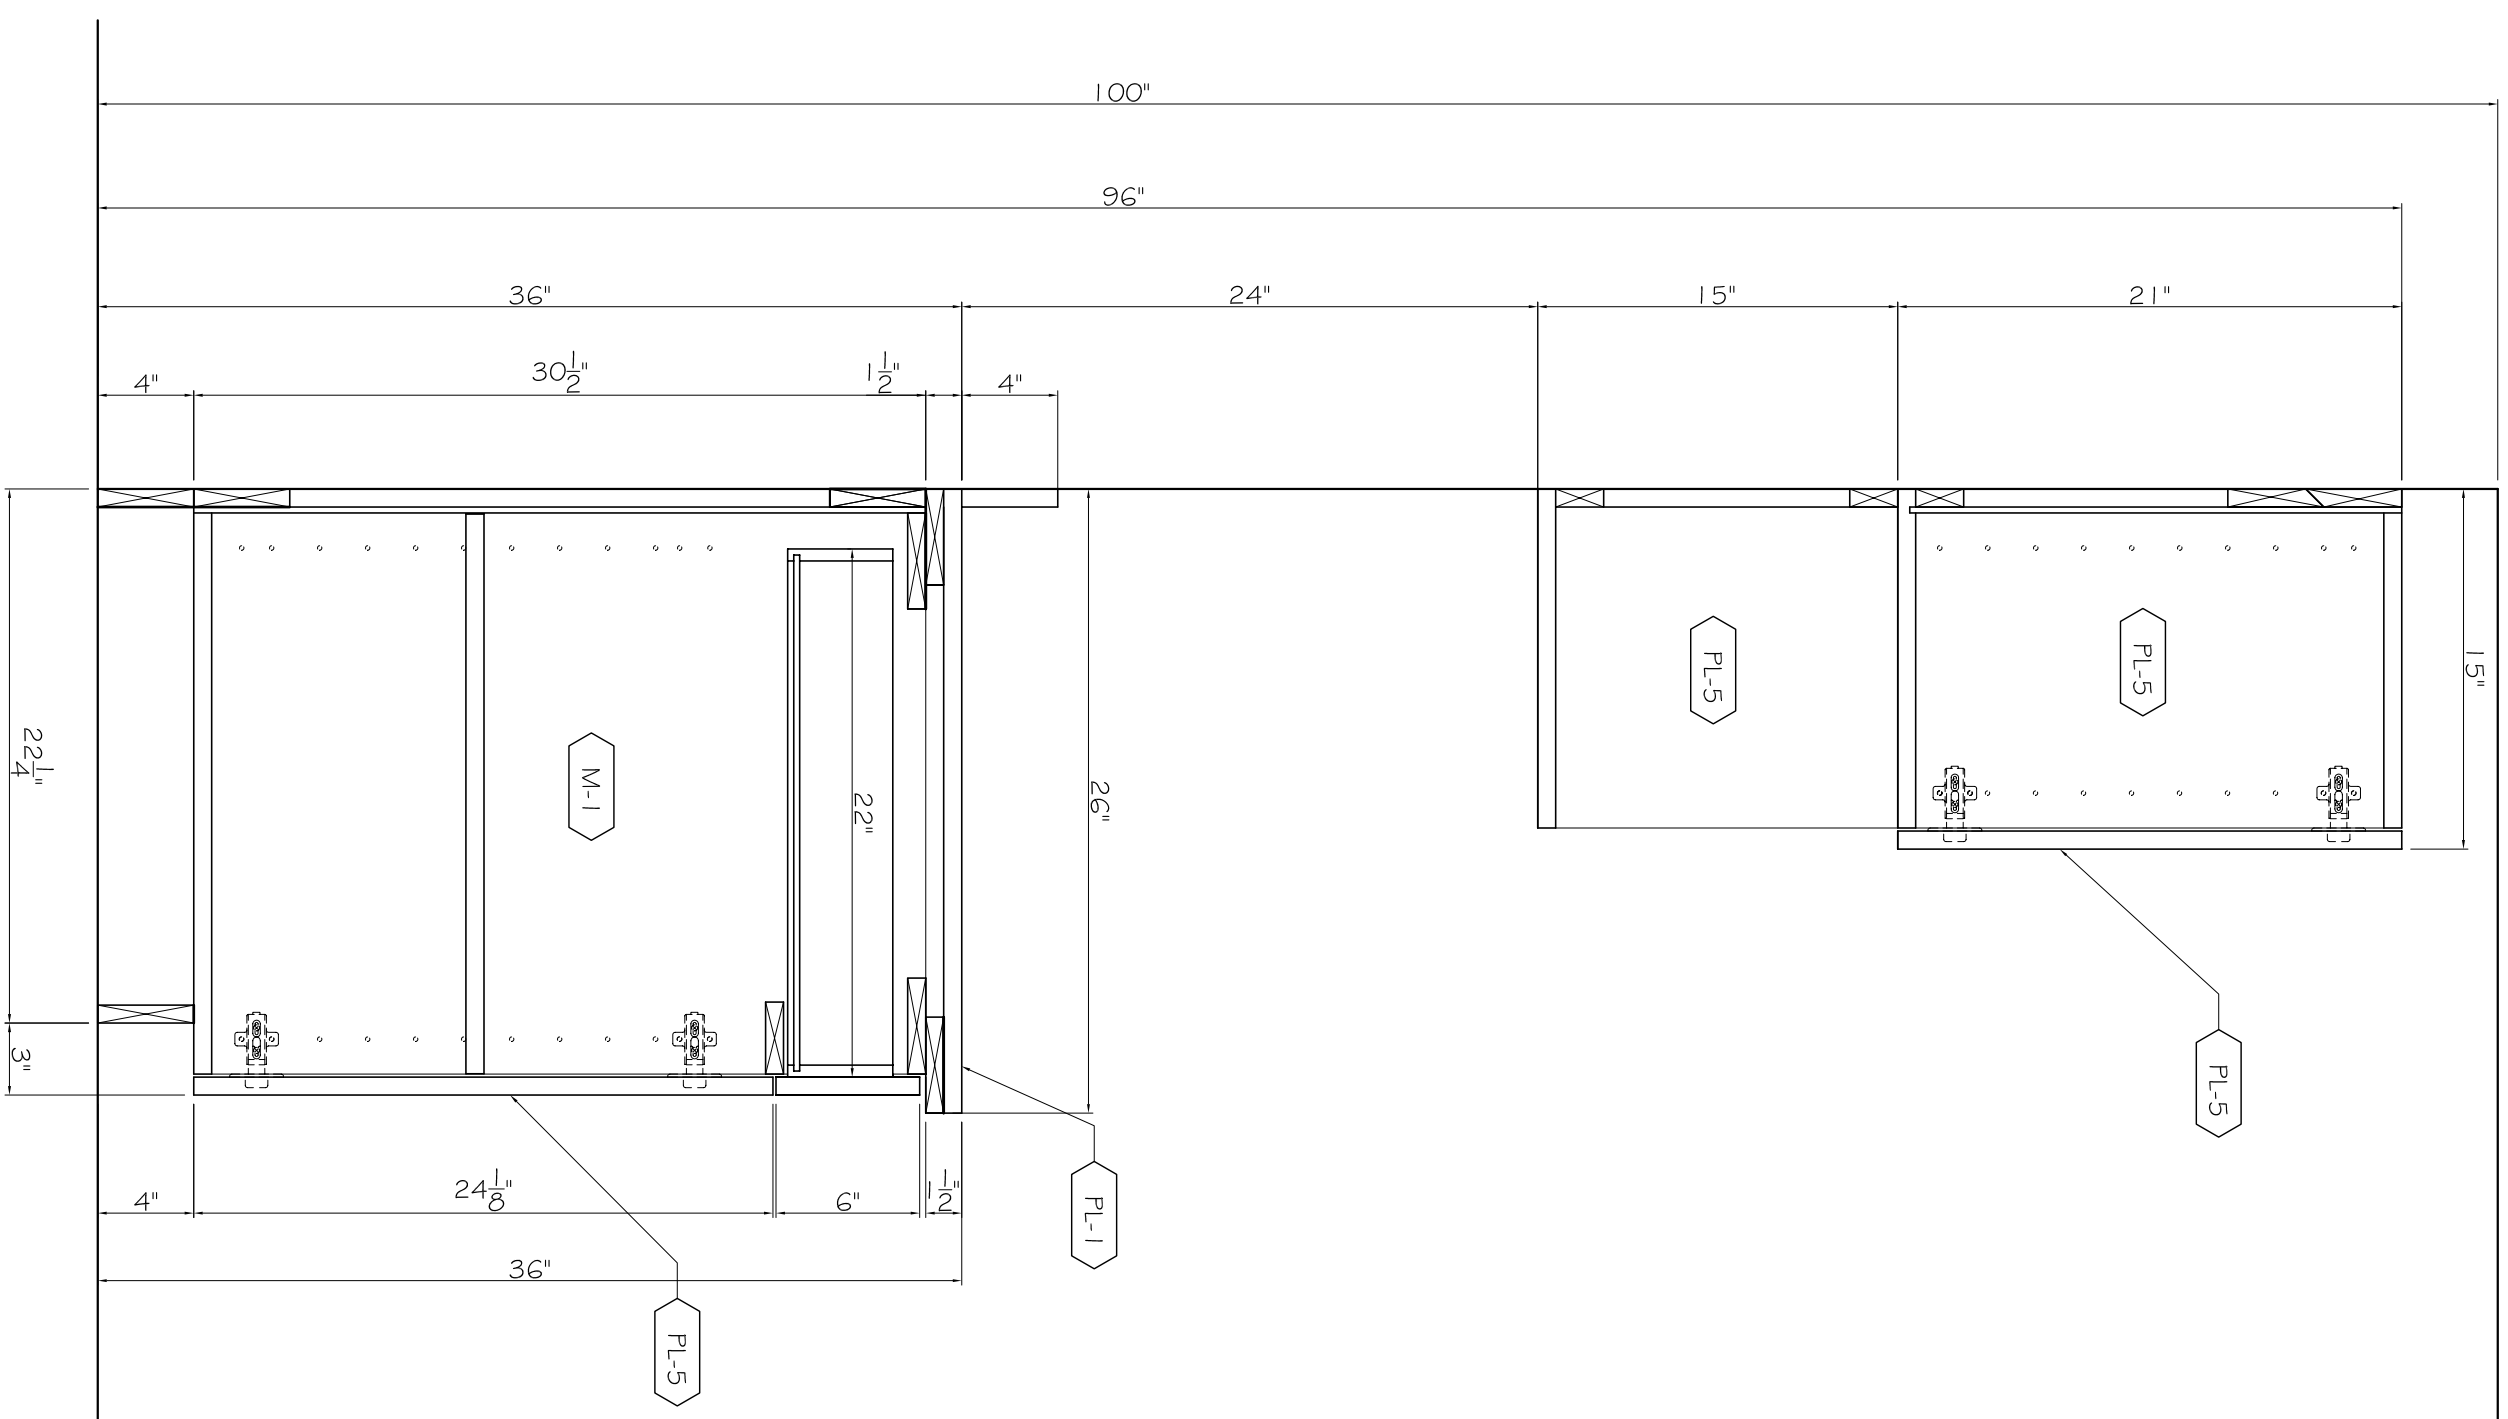

**3 SECTION**  
7.2 1-1/2" = 1"

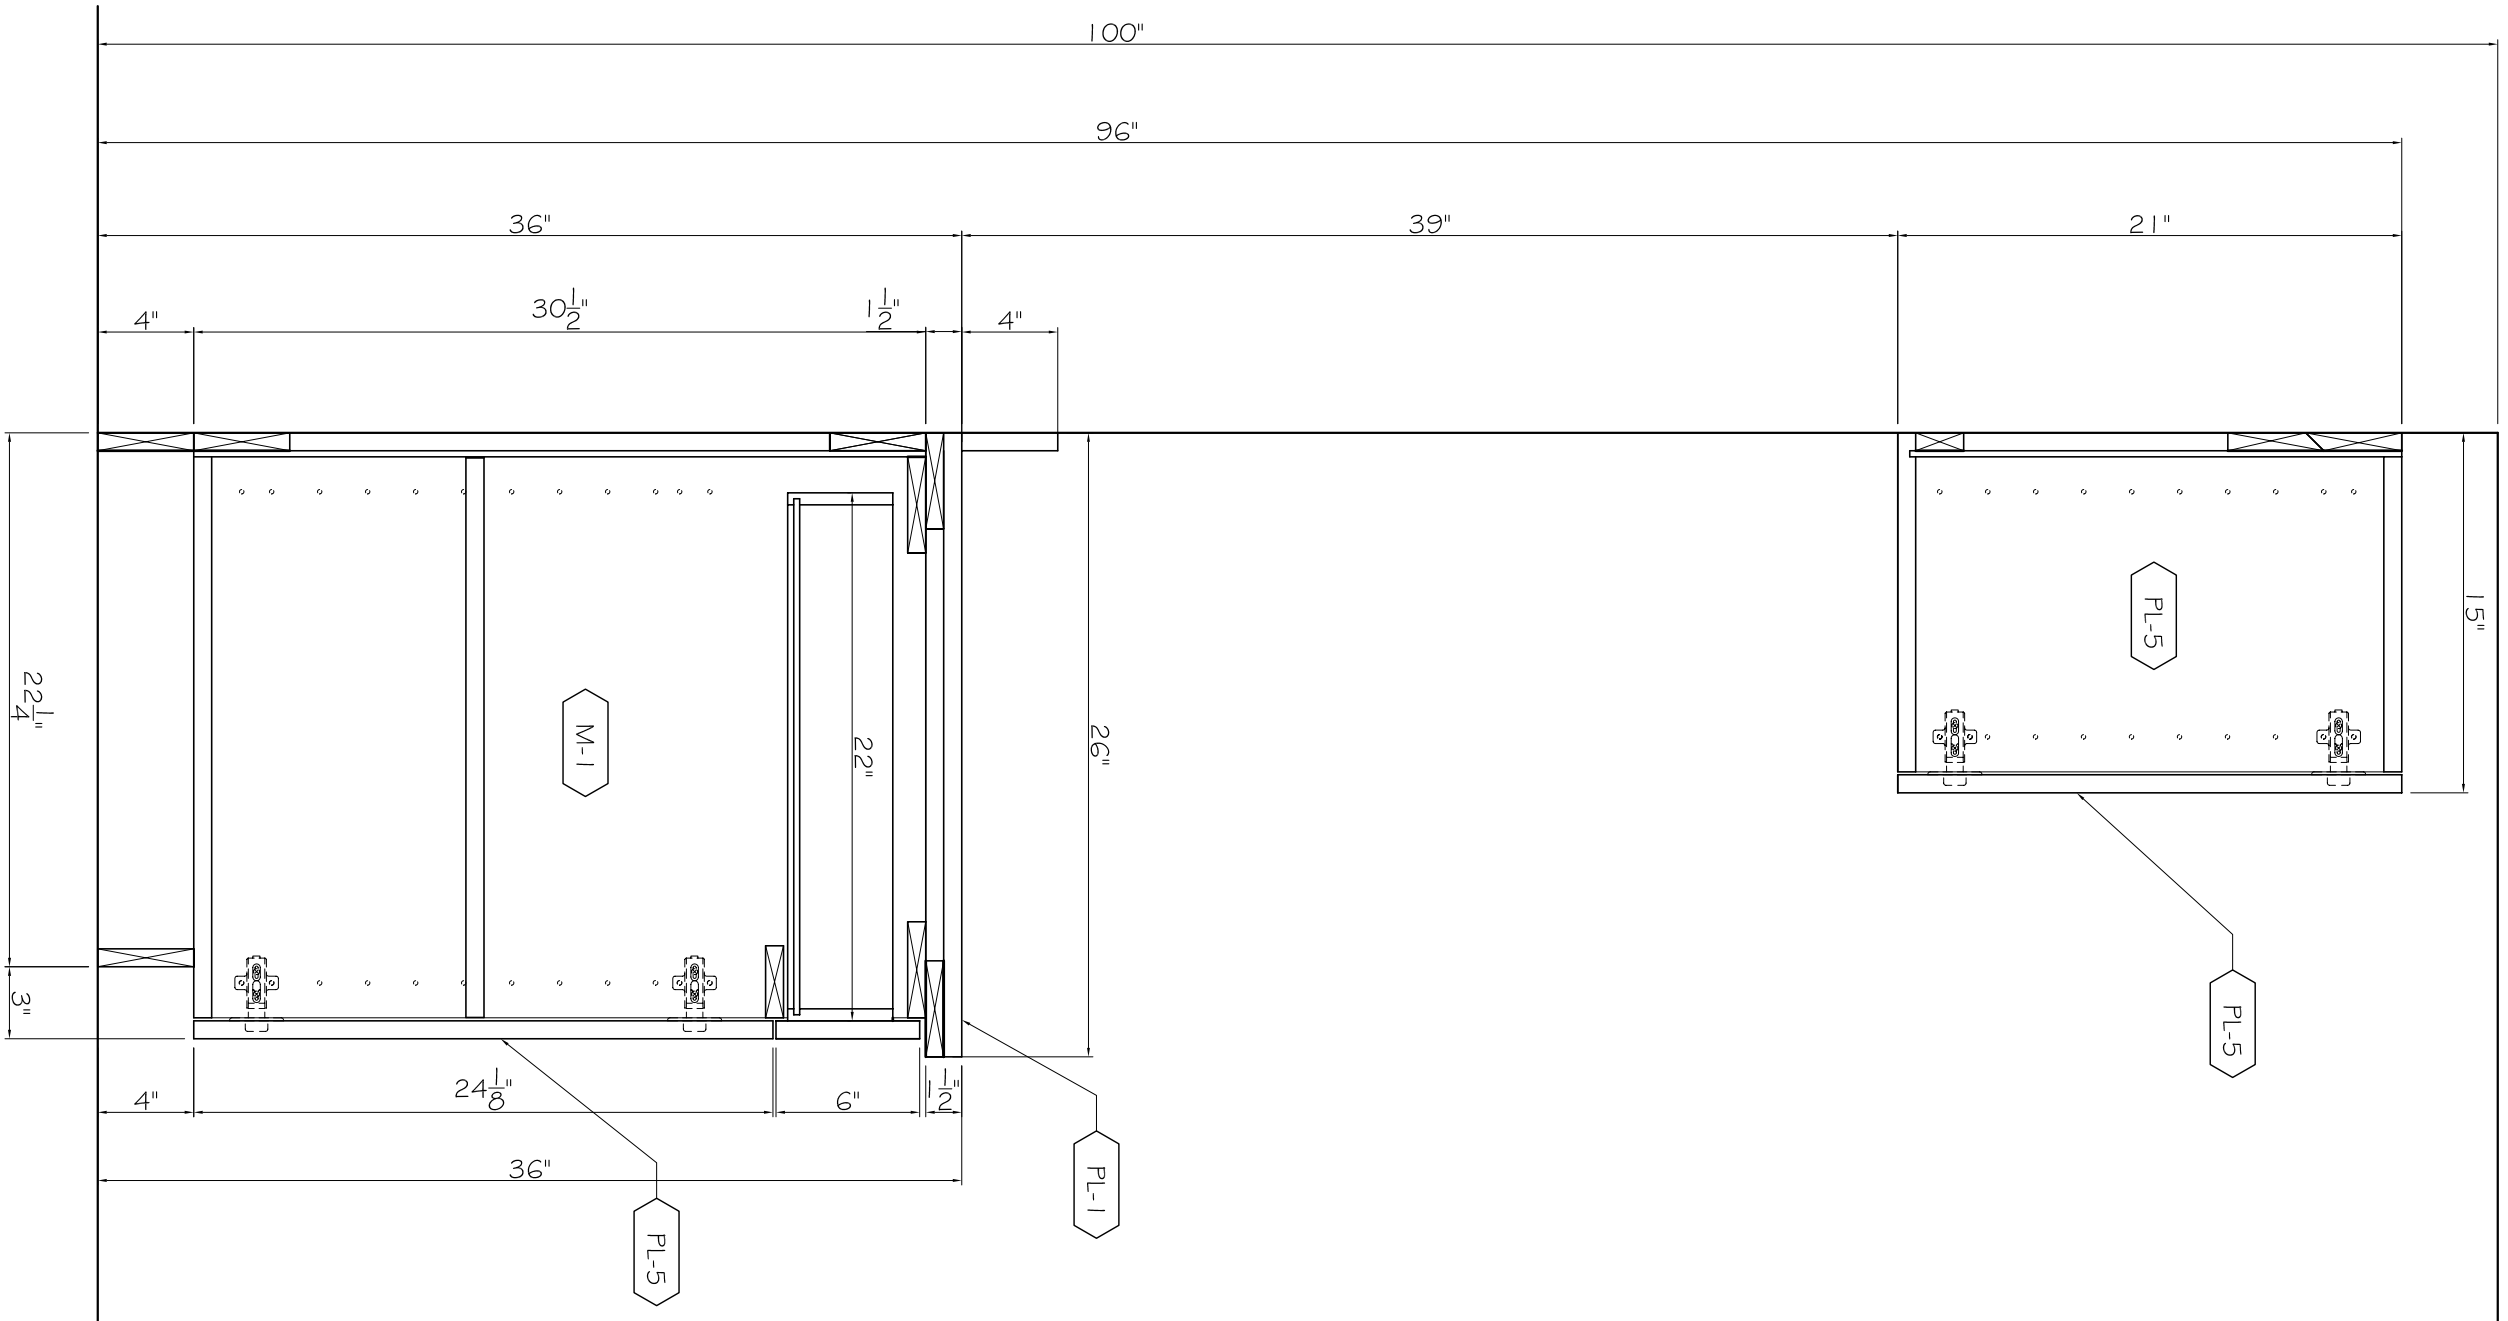

**4 SECTION**  
7.2 1-1/2" = 1"

<b>PROJECT</b>			
<b>LOCATION</b>			
<b>CONTRACTOR</b>			
<b>DRAWING TITLE</b>		LUNCHROOM 9005	
<b>DRAWN BY:</b>	JS	<b>DATE:</b>	11/24/2006
<b>CHECKED BY:</b>		<b>DATE:</b>	
		<b>SCALE:</b> AS SHOWN	
<b>JOB NO.</b>		<b>REV.</b>	
<b>SHEET</b>		7.2	