



B ELEVATION
16.1 1" = 1"

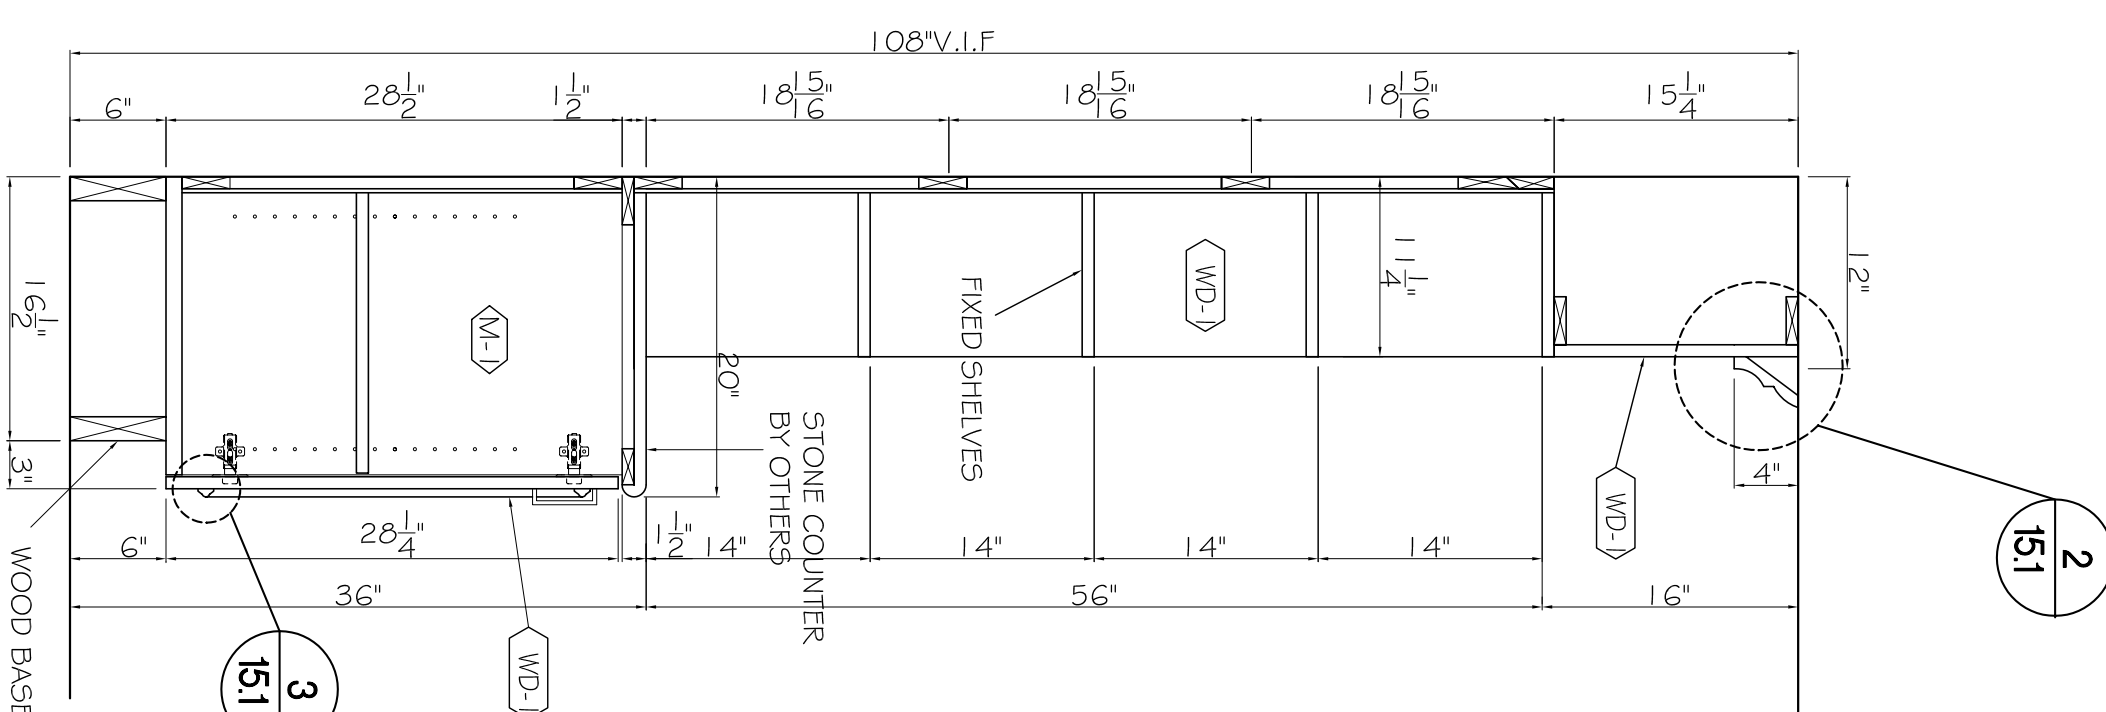

I SECTION
16.1 1" = 1"

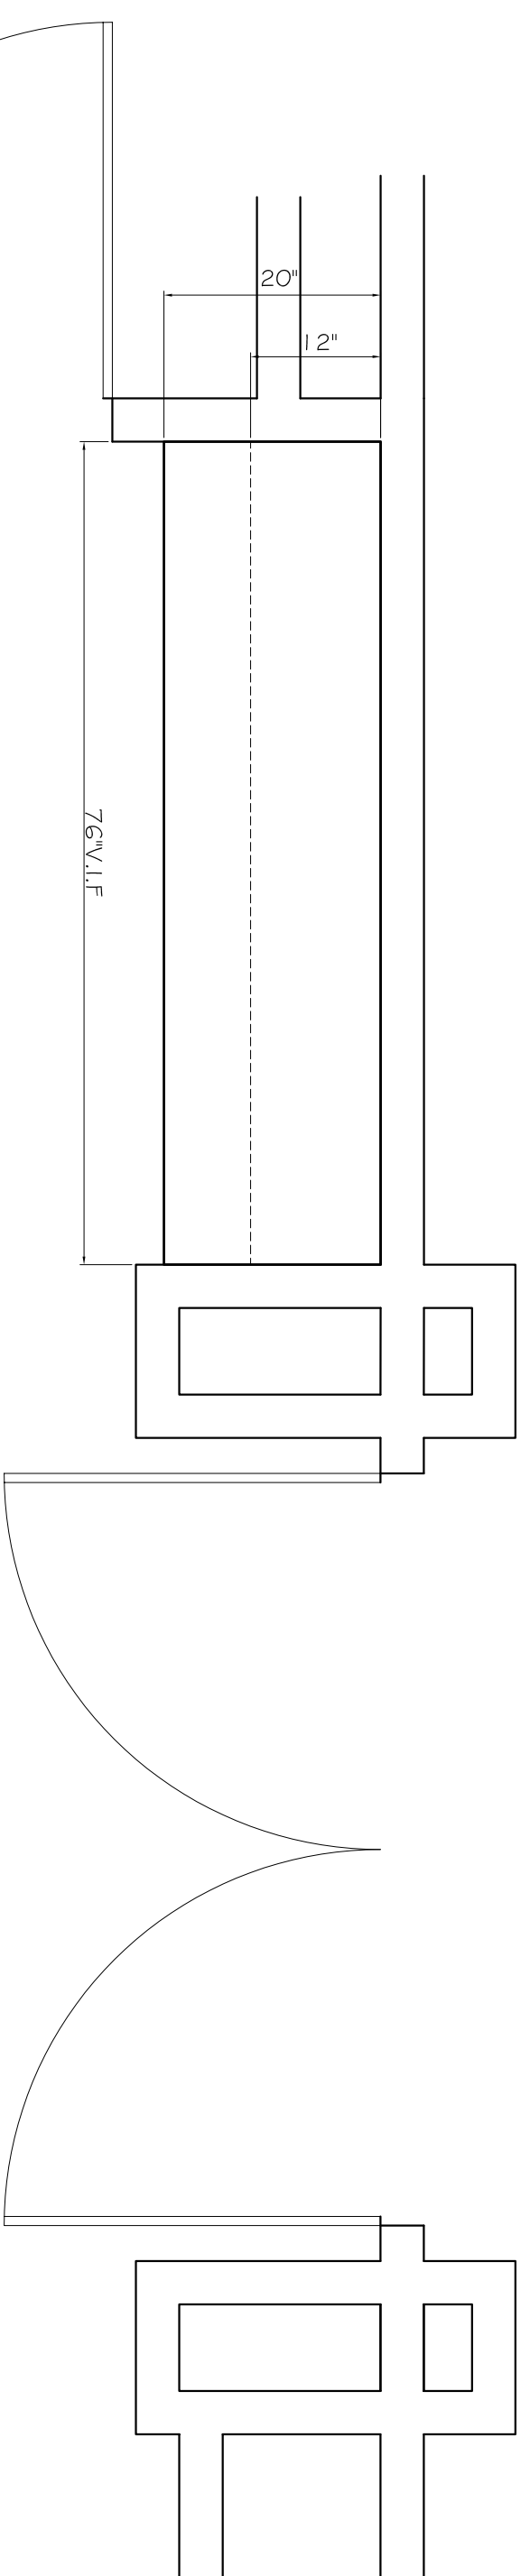

A PLAN
16.1 3/4\"/>

PRINT RECORD	
FOR APPROVAL	
DATE APPROVED	
FILE & FIELD	
REVISIONS	
NO.	DATE

PROJECT		SCALE:	
LOCATION		AS SHOWN	
CONTRACTOR			
DRAWING TITLE			
DRAWN BY:	JSF	DATE:	11/24/2006
CHECKED BY:		DATE:	
FILE:			
JOB NO.			
REV.			
SHEET:	16.1		