


K.V.85 # 185  
STANDARDS #  
BRACKETS

204" V/F  
11 EQUAL DOORS

**1** ELEVATION  
2.0 3/4" = 1'

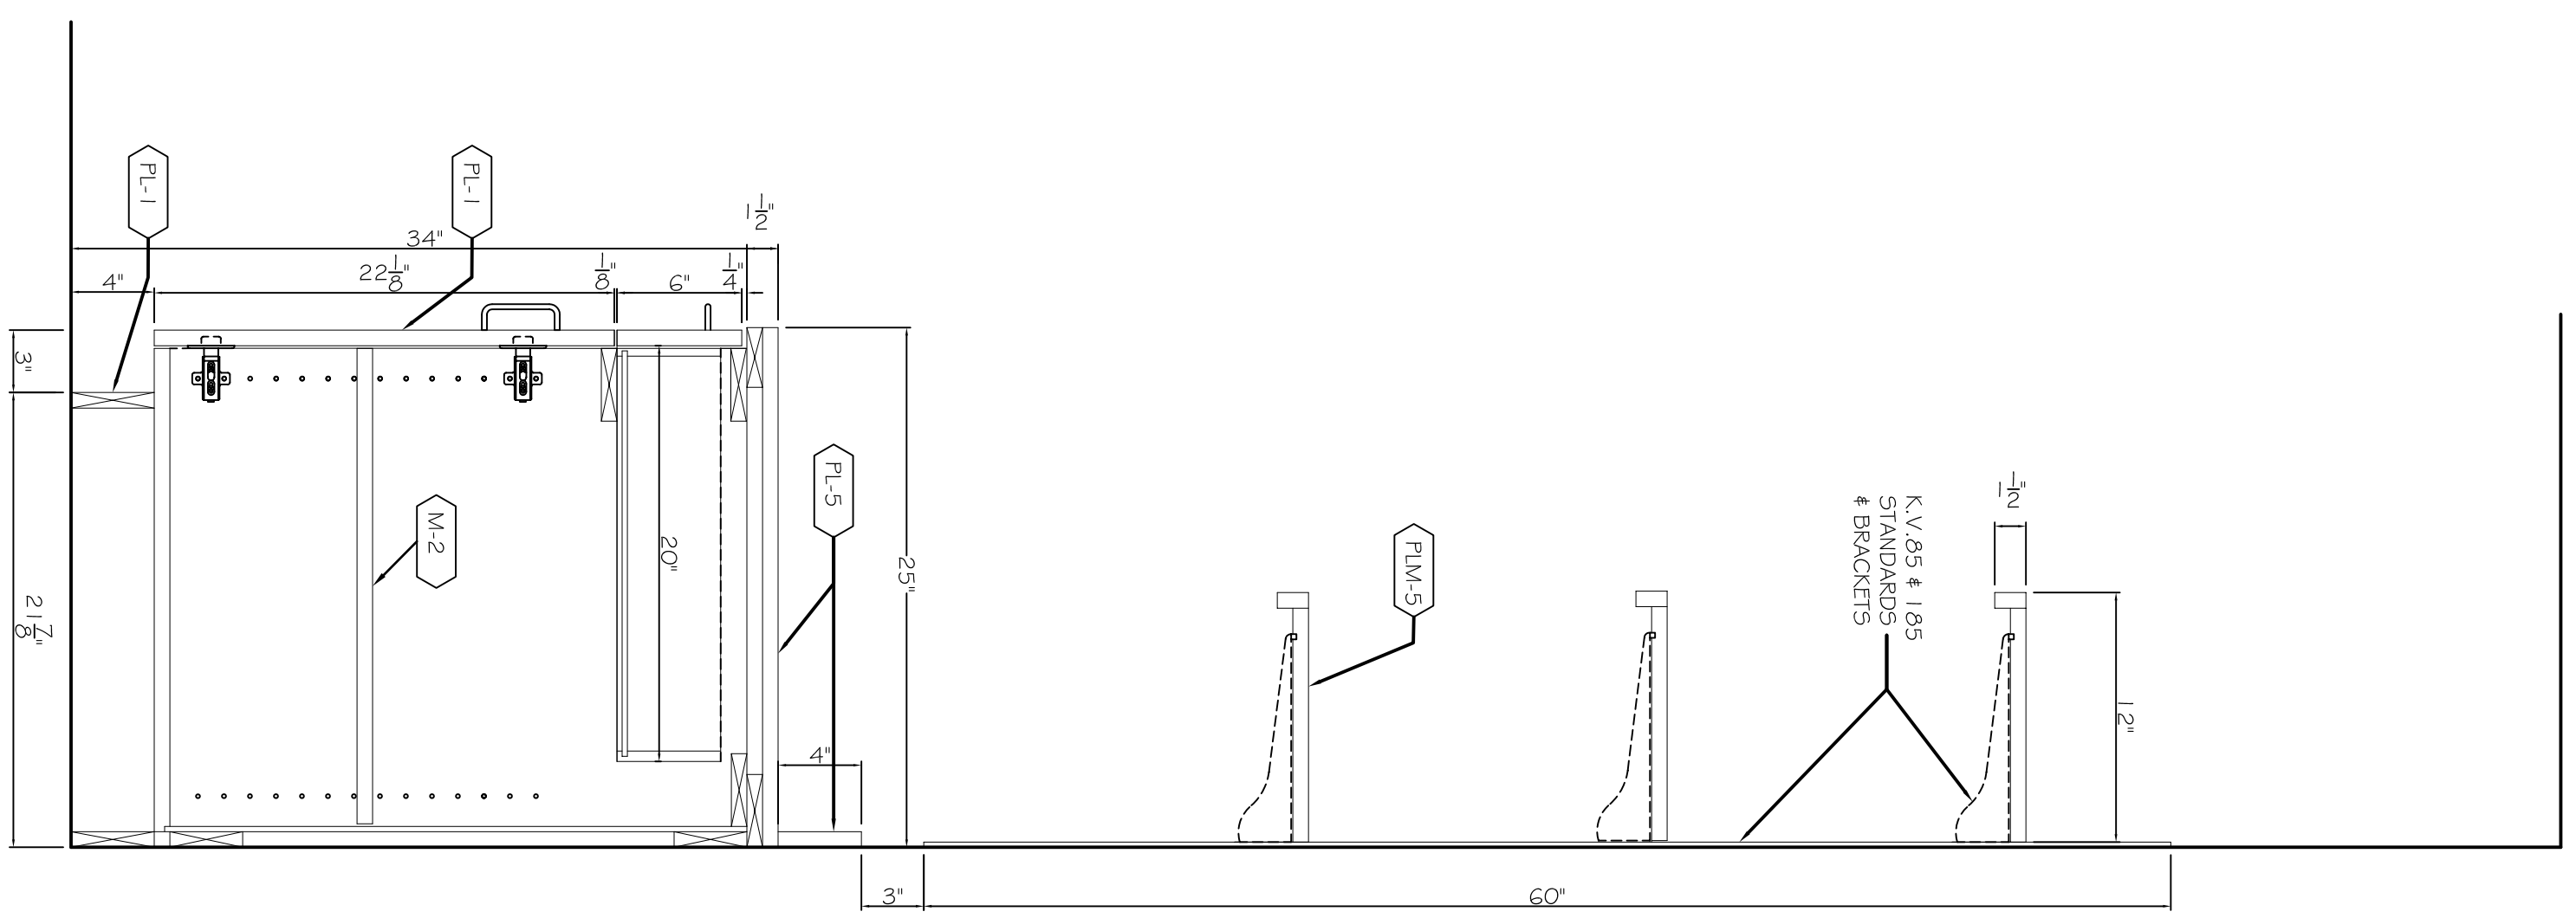

**1** SECTION  
2.0 1 1/2" = 1'

JOB NUMBER :	GRADE :	REVISIONS :	RELEASED STAMP
DRAWING DATE : 11/24/06	DATE SUBMITTED :		
DRAWN BY :	RELEASED BY :		
APPROVED BY :	FILE :		

IT LAB - 112

2.0

30/31