




4 SECTION
9.0 1 1/2" = 1'

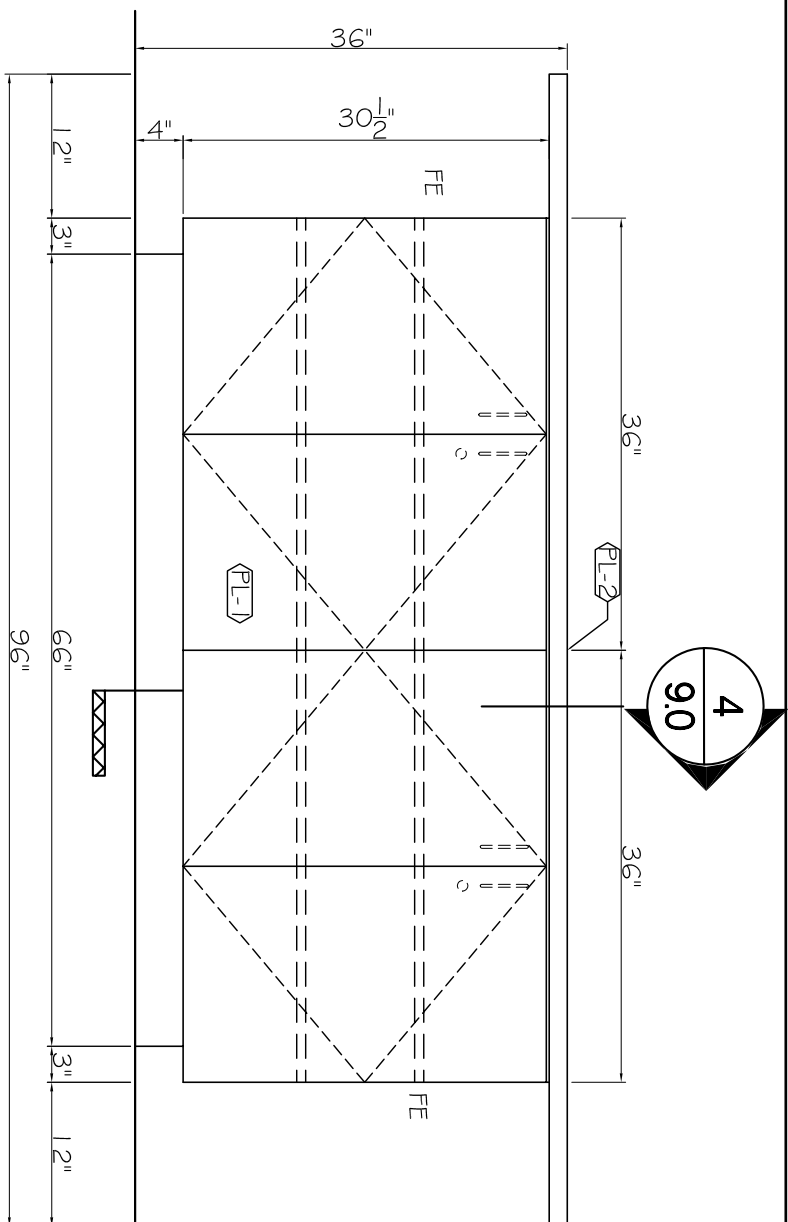


5 ELEVATION
9.0 3/4" = 1'

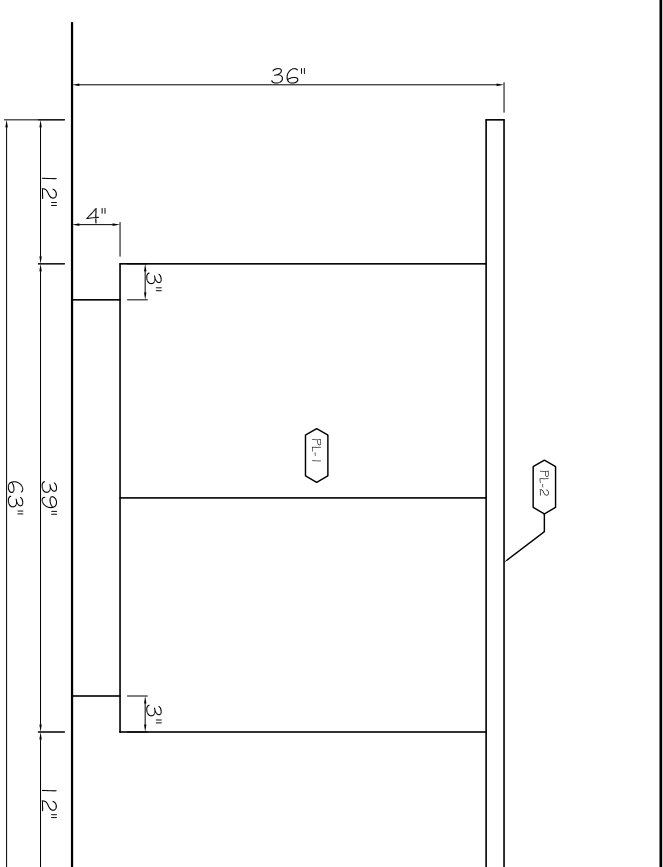


6 ELEVATION
9.0 3/4" = 1'

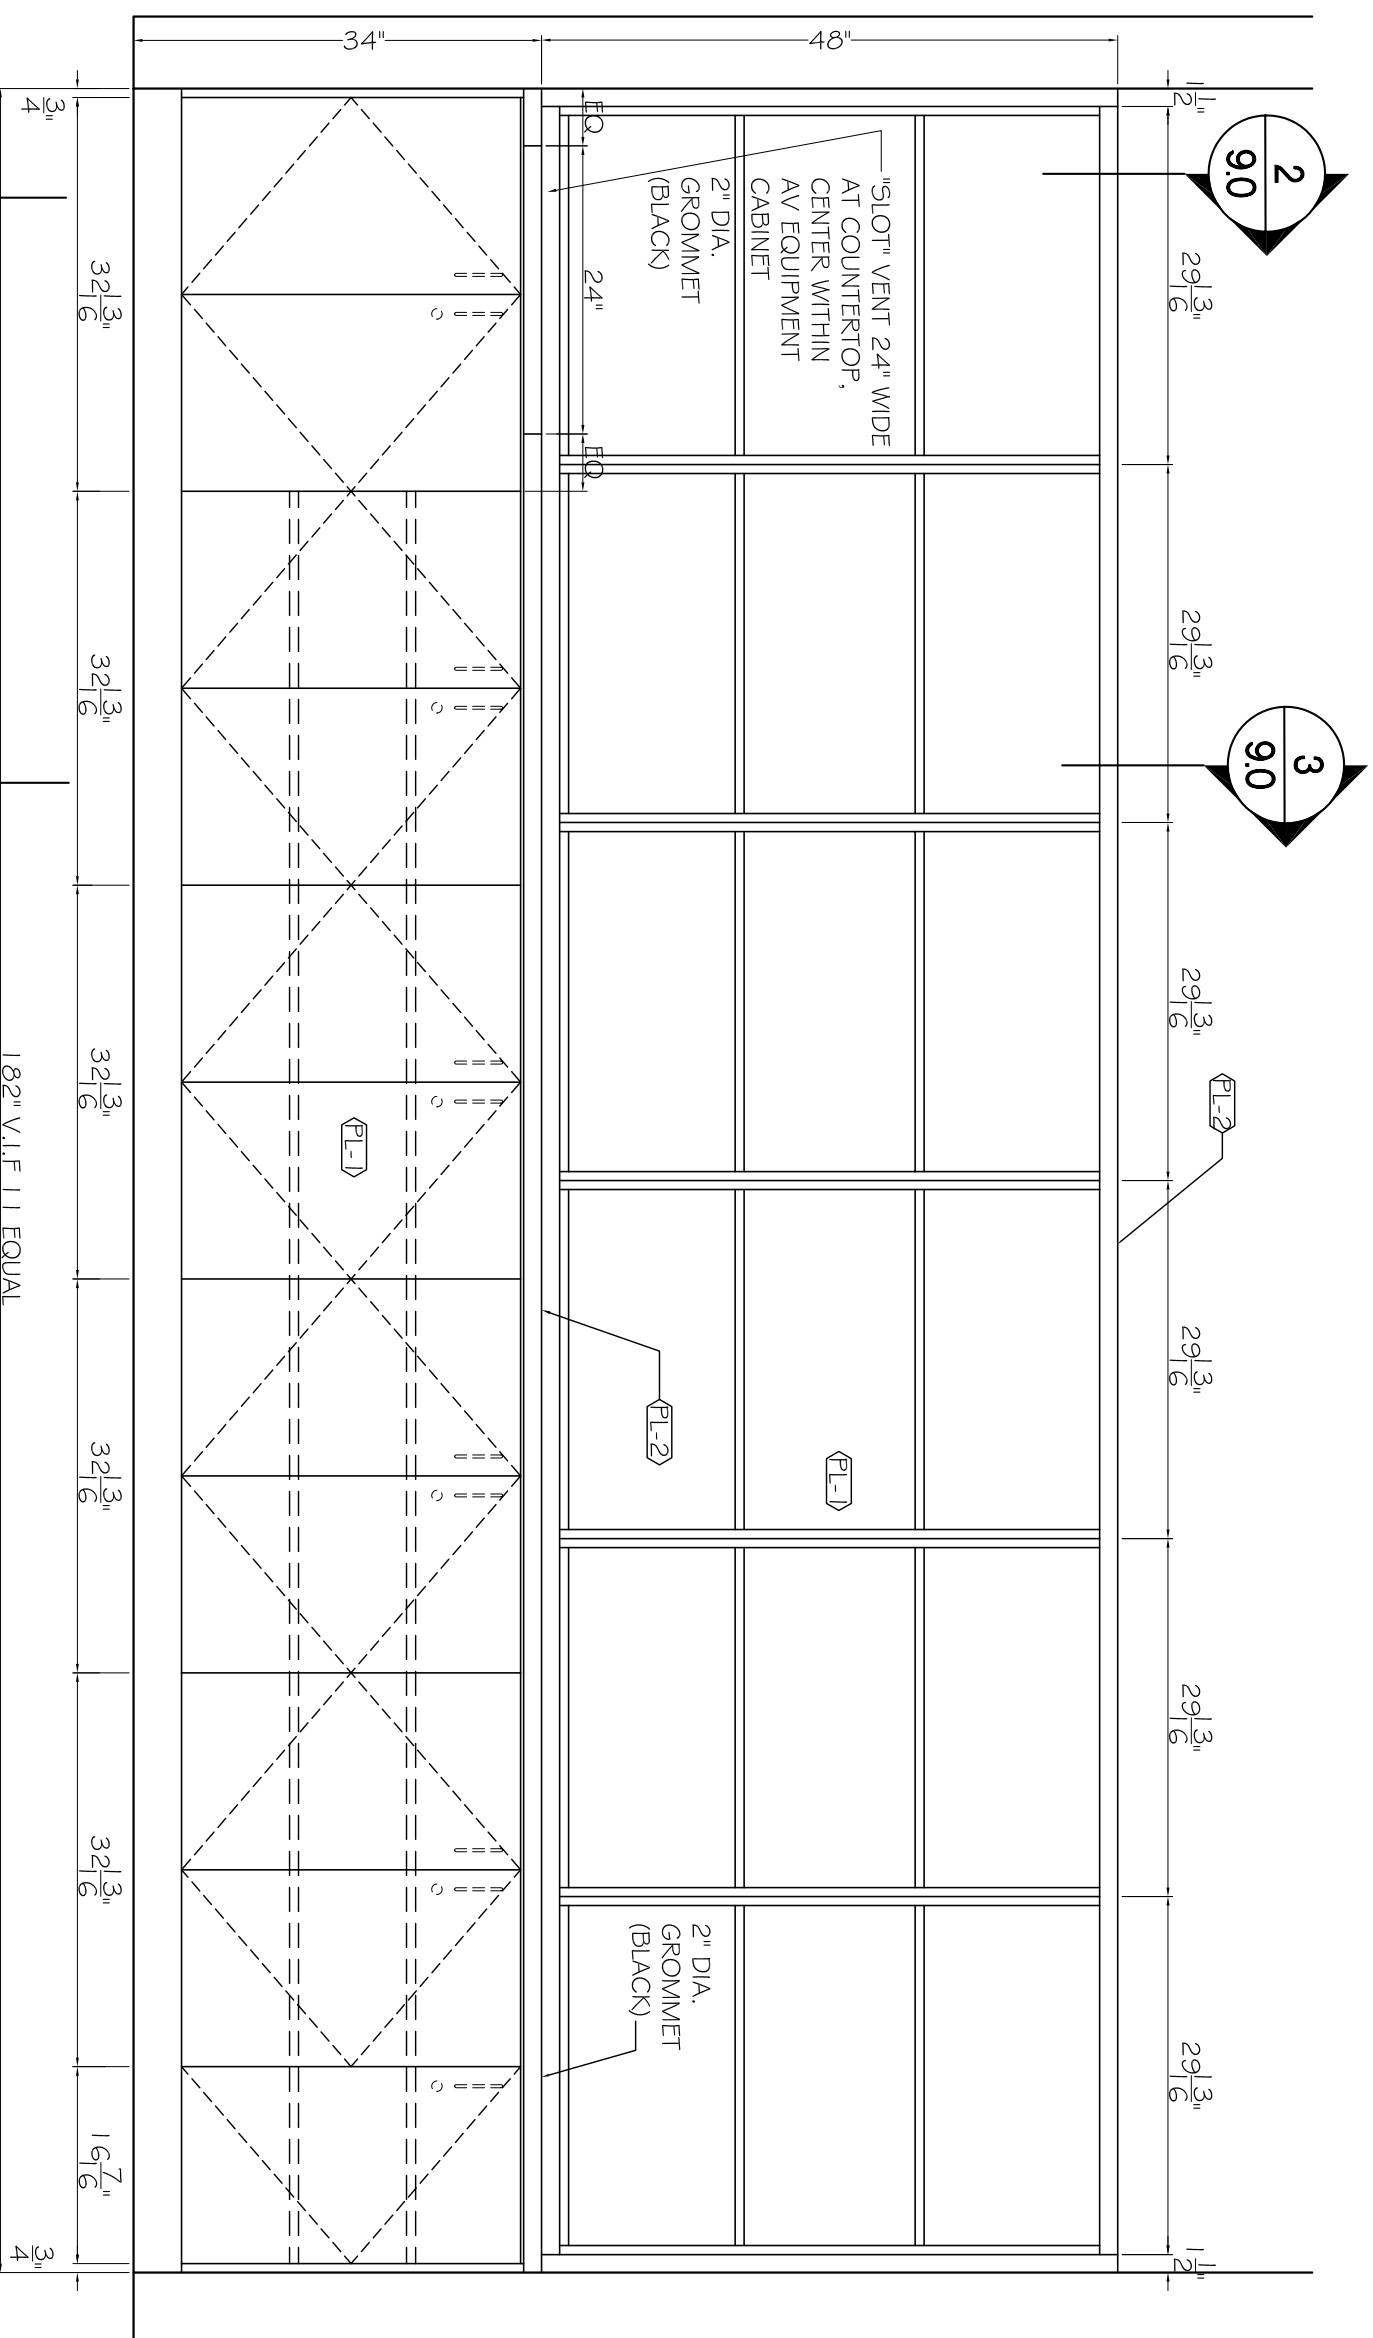

1 ELEVATION
9.0 3/4" = 1'

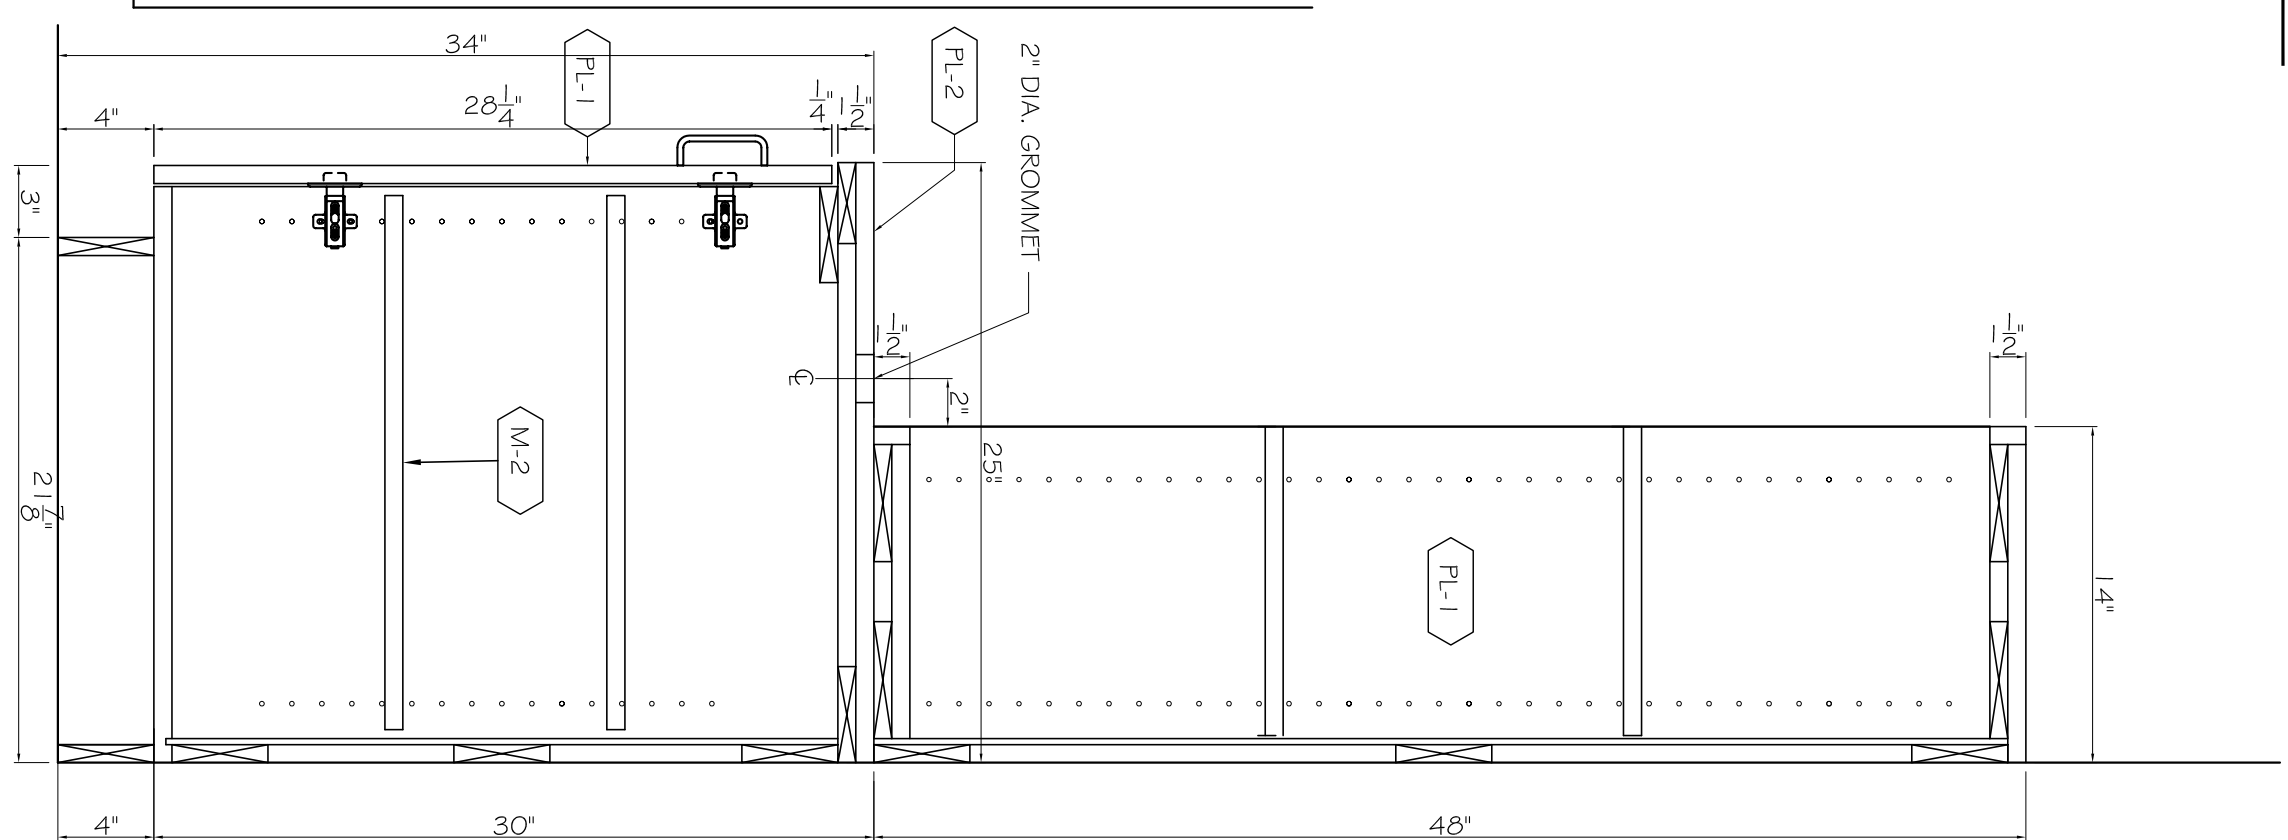

2 SECTION
9.0 1 1/2" = 1'

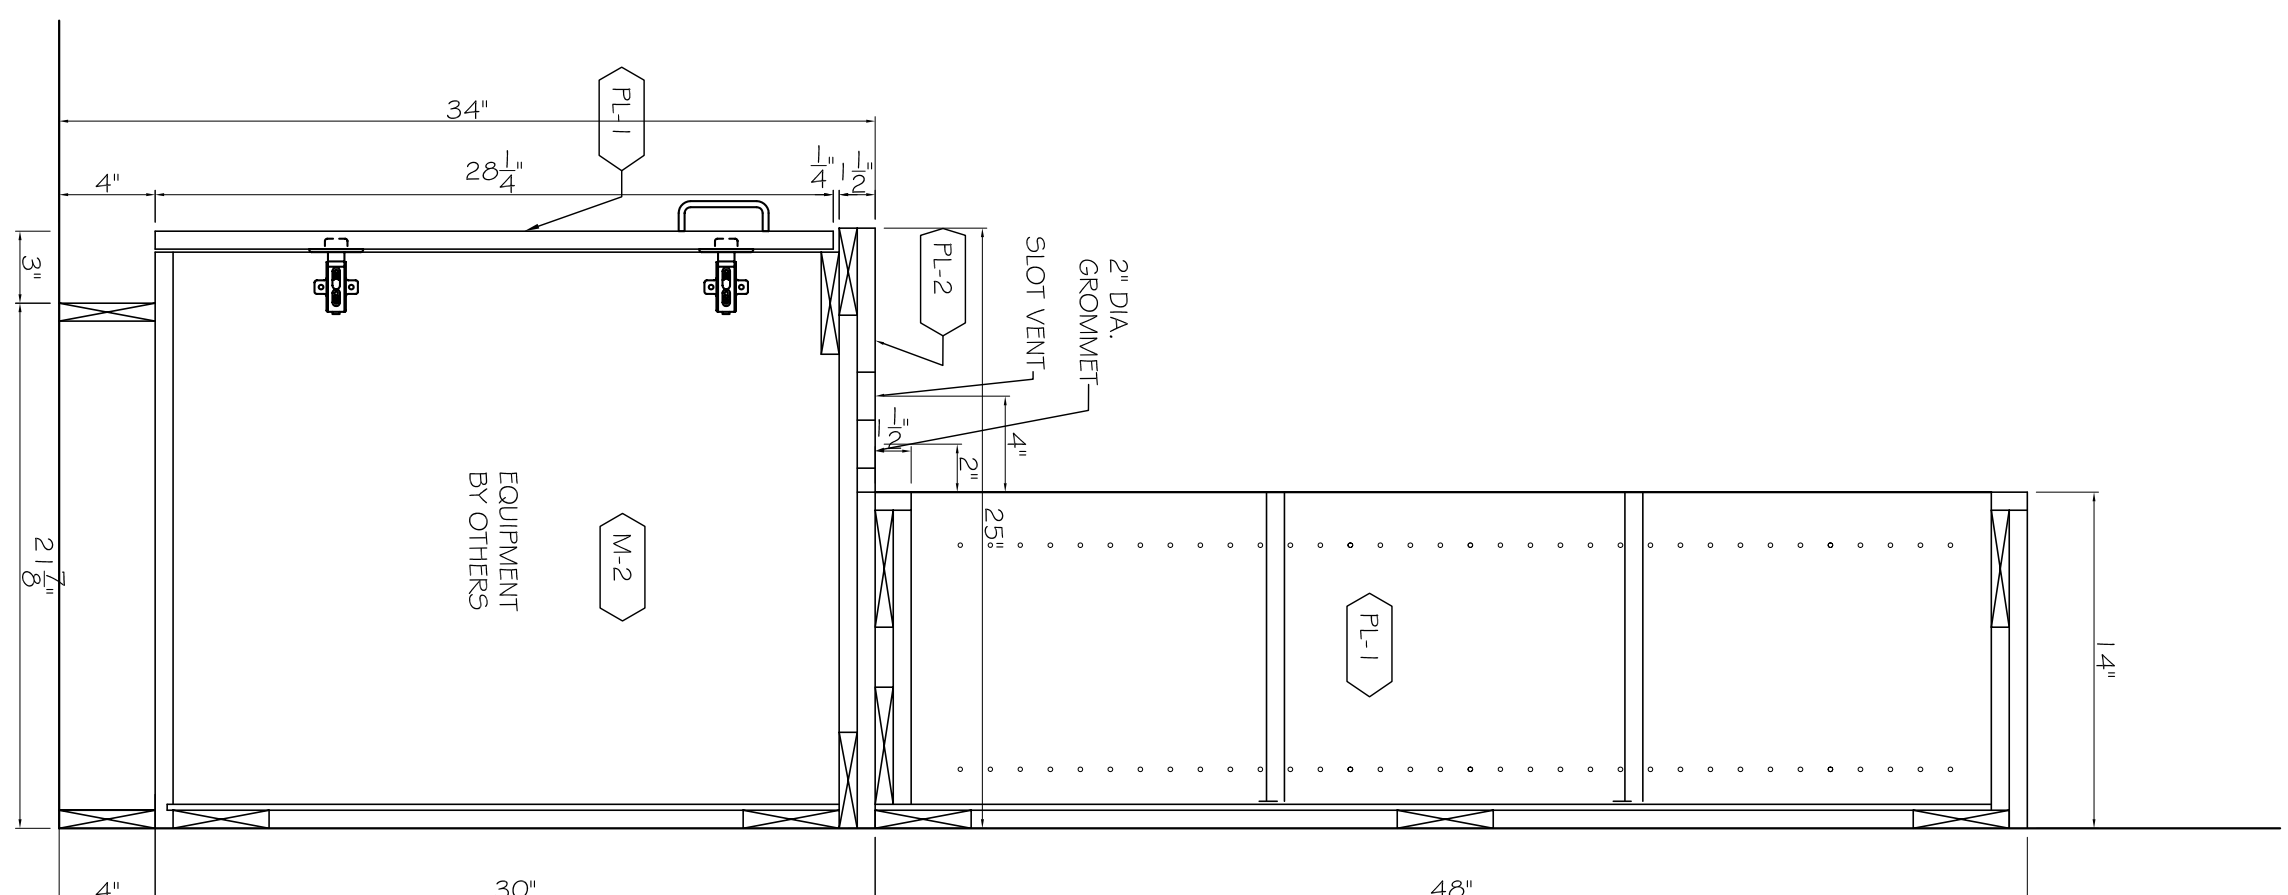

3 SECTION
9.0 1 1/2" = 1'

JOB NUMBER :	GRADE :	REVISIONS :	RELEASED STAMP
DRAWING DATE : 11/24/06	DATE SUBMITTED :		
DRAWN BY :	RELEASED BY :		
APPROVED BY :	FILE :		