



A PLAN
1/2" = 1'

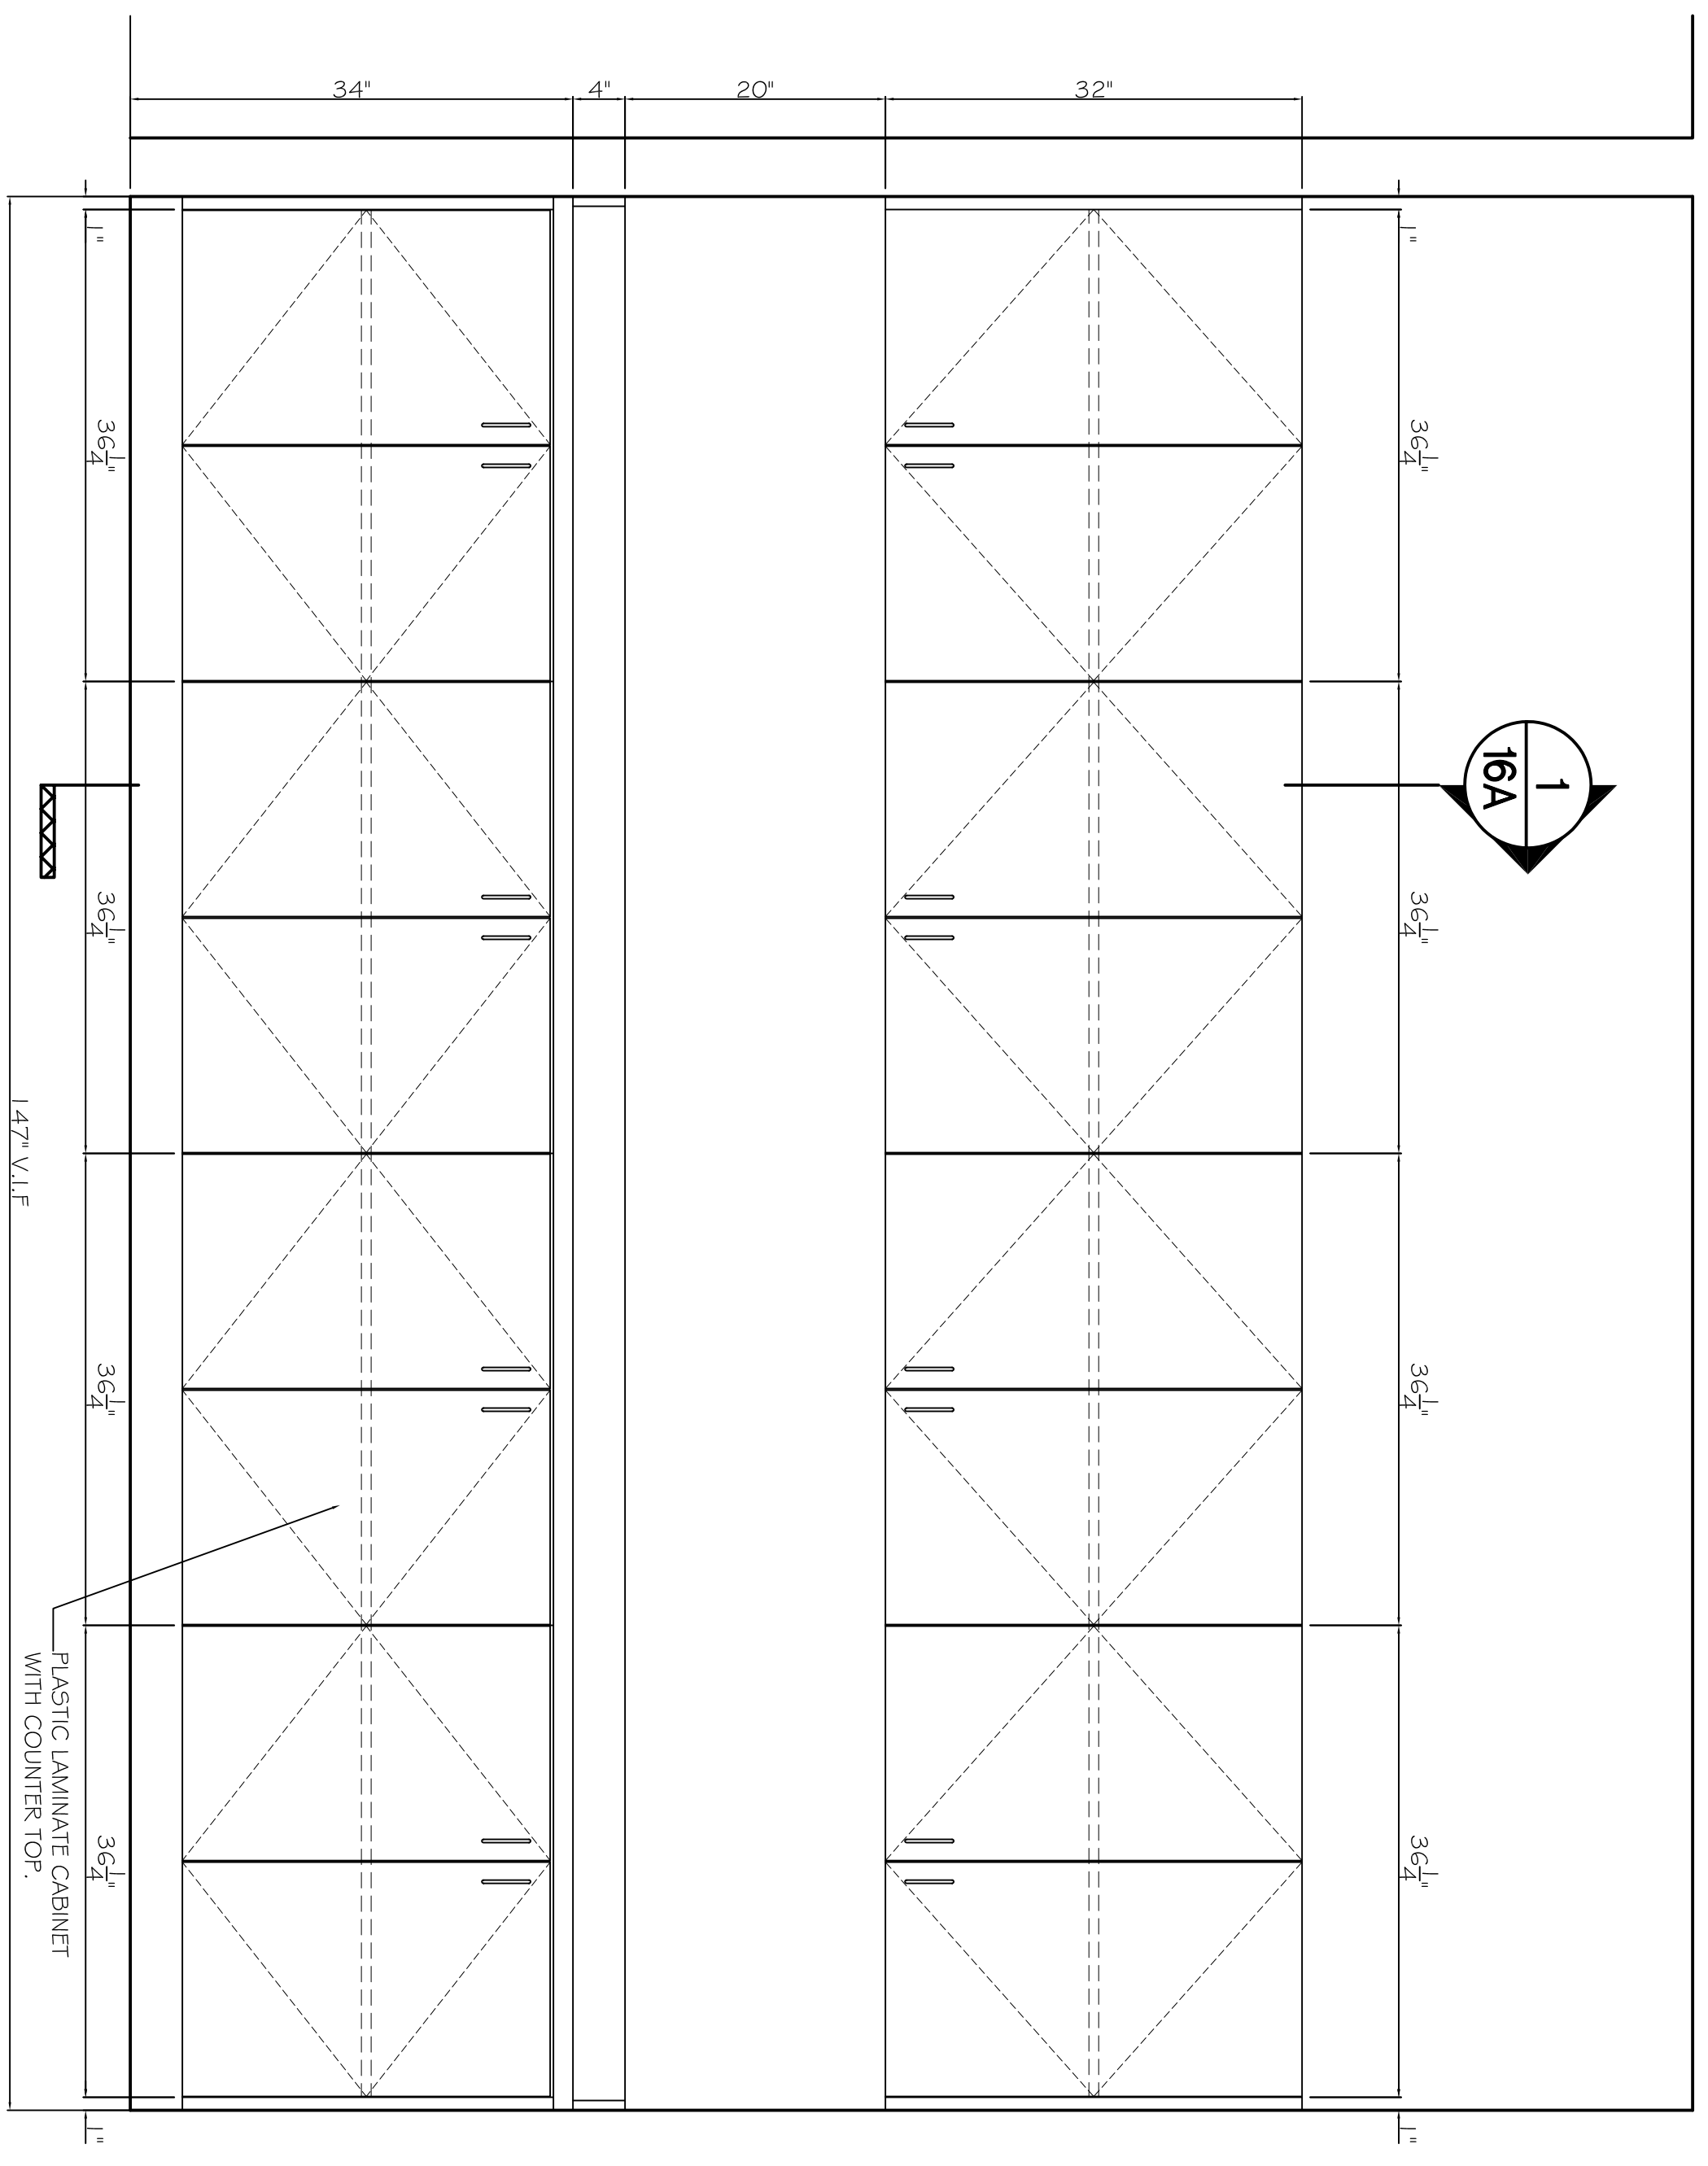

B ELEVATION
1" = 1'

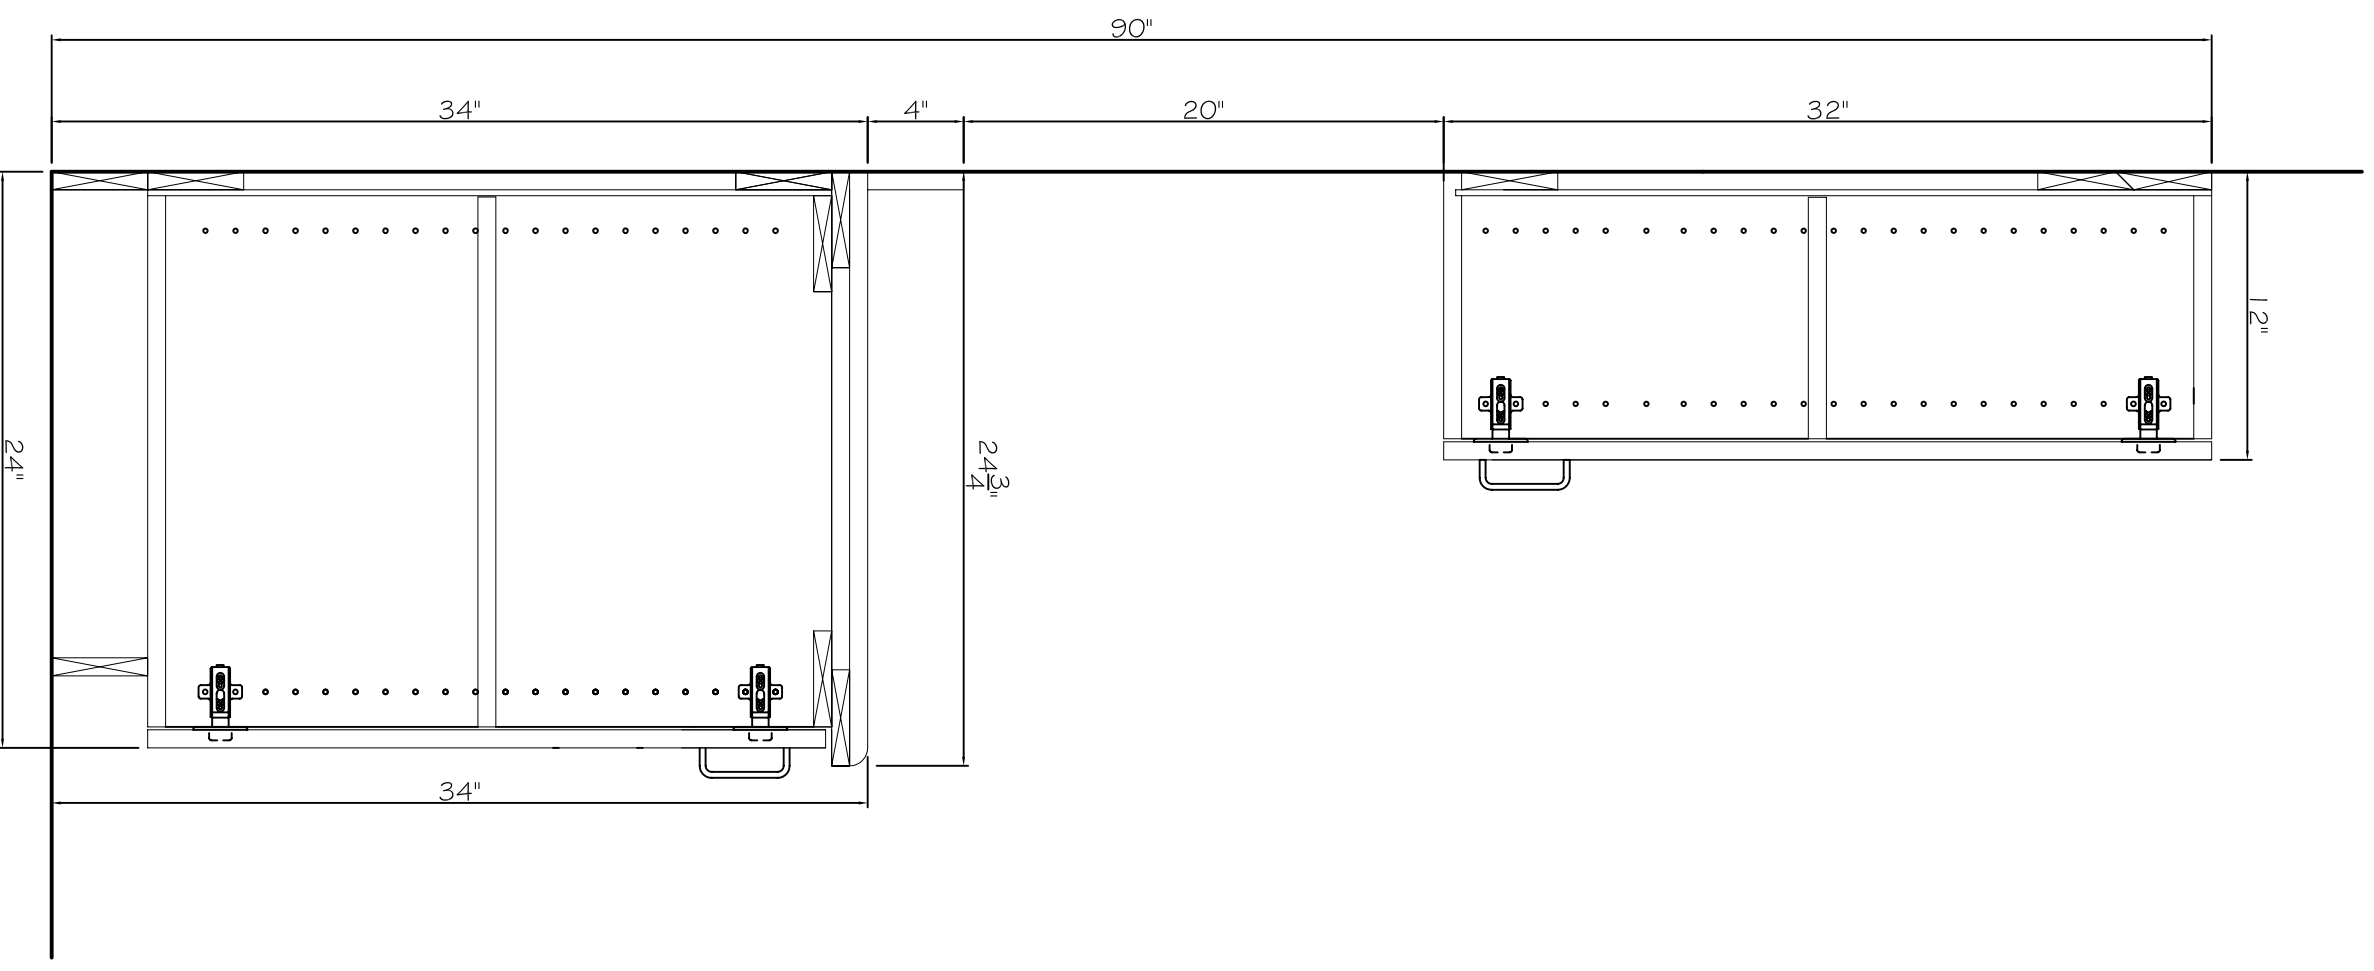

1 SECTION
1-1/2" = 1'