


**A**  
ELEVATION  
1/2" = 1'

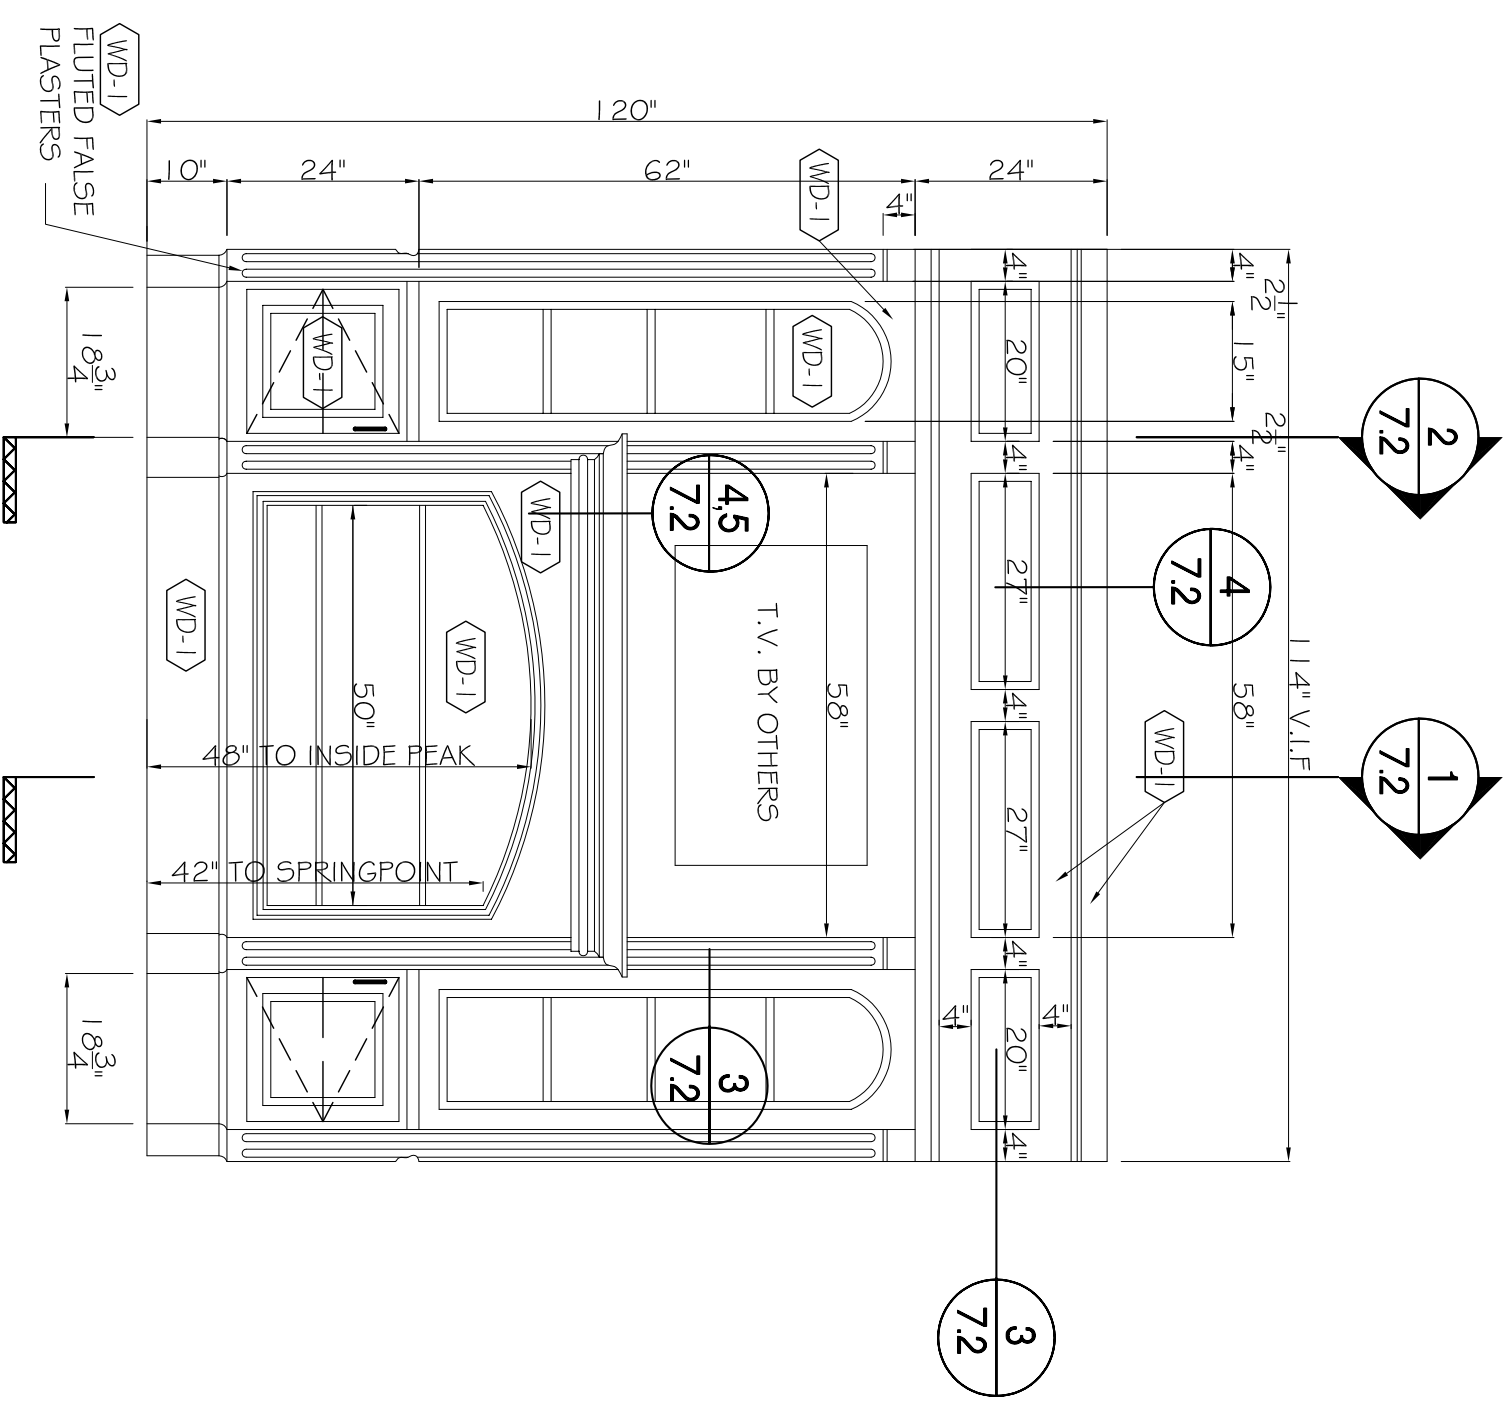

**B**  
ELEVATION  
1/2" = 1'

JOB NAME

LOCATION

ROOM NAMES

GREAT ROOM BOOK CASE

DRAWN BY

DATE

11/24/2006

SHEET NO.

7.1