


PRINT RECORD
FOR APPROVAL

DATE APPROVED

FILE & FIELD

REVISIONS

NO.	DATE	DESCRIPTION	BY

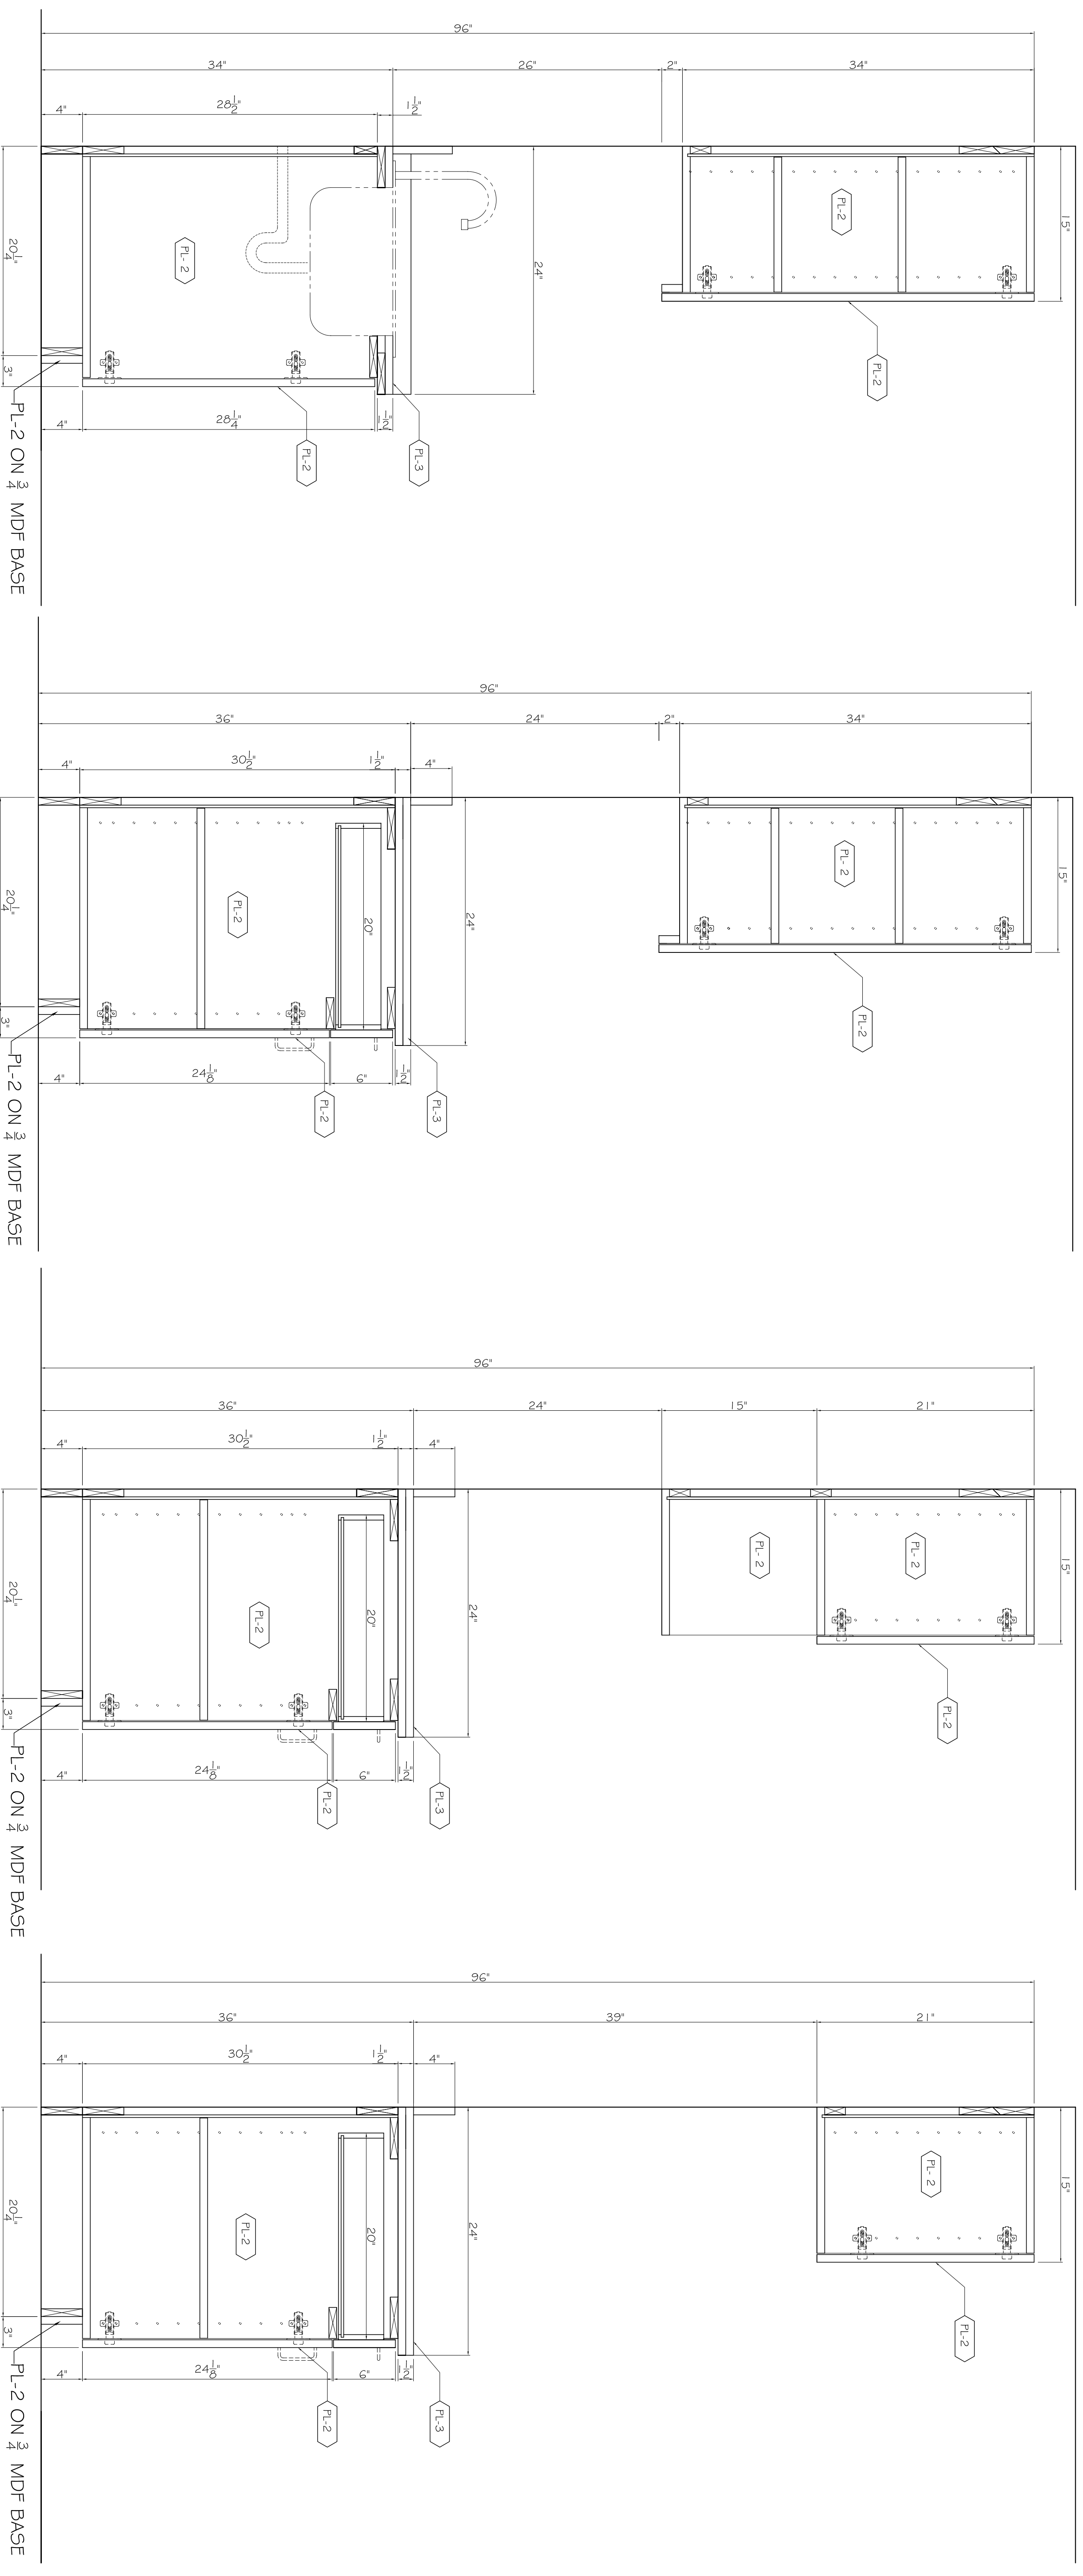

2 SECTION
14.2 1-1/2" = 1'

3 SECTION
14.2 1-1/2" = 1'

4 SECTION
14.2 1-1/2" = 1'

5 SECTION
14.2 1-1/2" = 1'

PROJECT		SCALE:	
LOCATION		AS SHOWN	
CONTRACTOR		DATE:	7/13/2006
DRAWING TITLE	PANTRY 9157	CHECKED BY:	
DRAWN BY:	JSF	DATE:	
FILE:			
JOB NO.			
REV.			
SHEET:	14.2		