



1 SECTION
2.4 1" = 1'

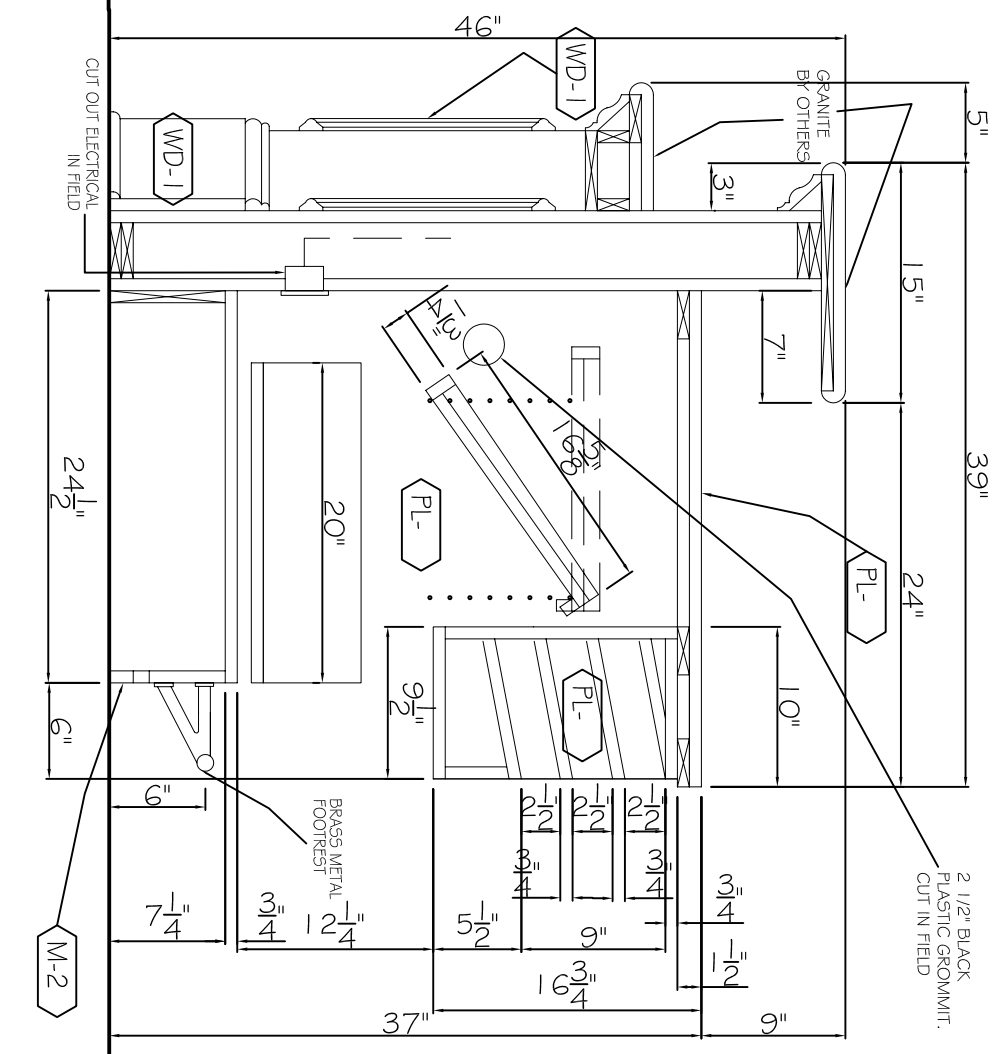

2 SECTION
2.4 1" = 1'

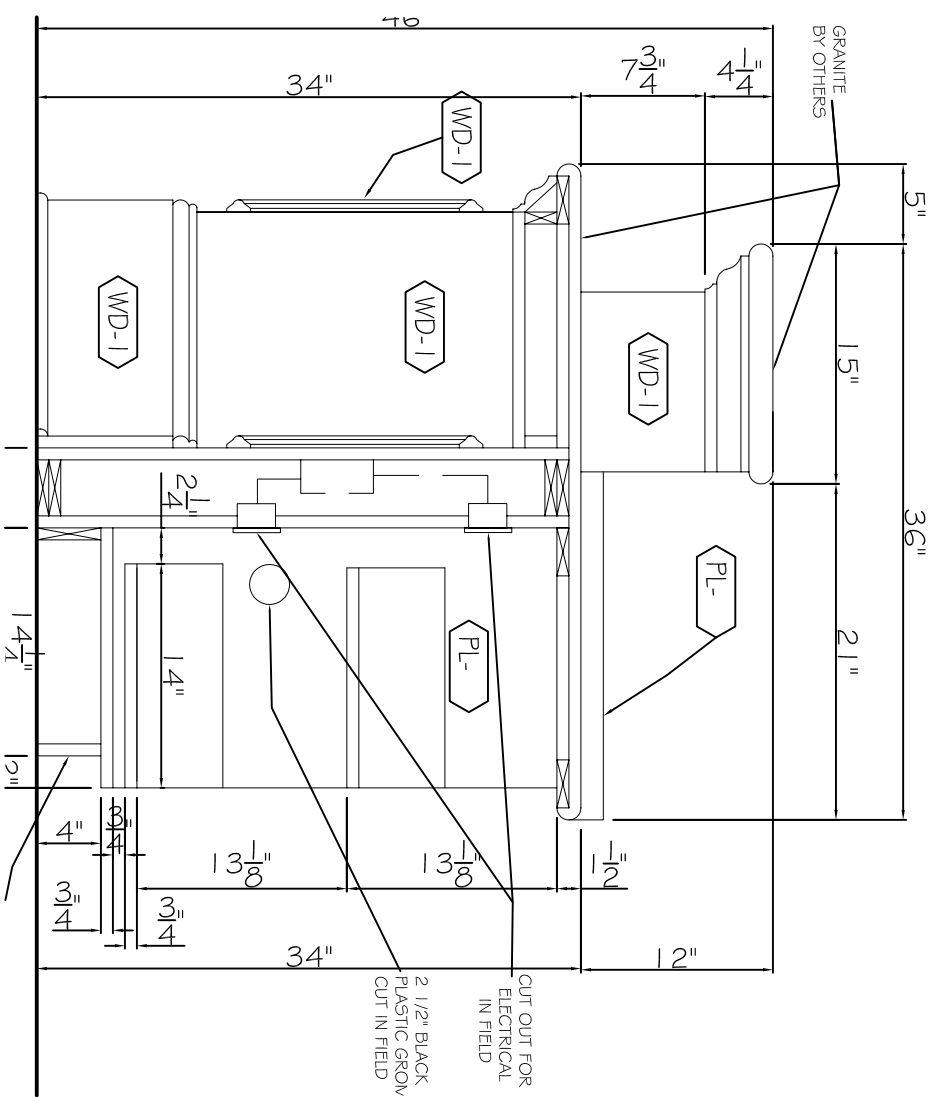

3 SECTION
2.4 1" = 1'

JOB NAME

LOCATION

ROOM NAMES

DRAWN BY

DATE

11/24/2006

SHEET NO.

2.4

REGISTRATION DESK -HO4A